


01 LOBSTER SHACK SITE PLAN
SCALE 1:500

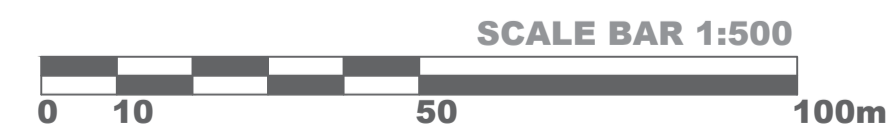

REV	ISSUE	DATE	CHECKED	DATE
A	FOR INFORMATION	05/12/2023		
B	FOR INFORMATION	21.12.23		


PROJECT
THE LOBSTER SHACK
37 CATALONIA STREET
CERVANTES

DRAWING
SITE PLAN

/ Design Theory

P | 08 9533 3734
E | info@designtheory.com.au
W | www.designtheory.com.au
A | FIRST FLOOR 71 HIGH STREET
FREMANTLE 6160
CHECK ALL DIMENSIONS ON SITE PRIOR TO COMMENCEMENT OF ANY WORK. DO NOT SCALE OFF DRAWINGS. COPYRIGHT REMAINS THE PROPERTY OF DESIGN THEORY.
DESIGN THEORY SHALL NOT BE LIABLE FOR ANY USE BY THE CLIENT OF ANY OF THE DOCUMENTS FOR ANY PURPOSE OTHER THAN THAT FOR WHICH THE SAME WERE PREPARED BY OR ON BEHALF OF DESIGN THEORY.

SCALE 1:500
DRAWN ED
DRAWING NO. A0400
REV B

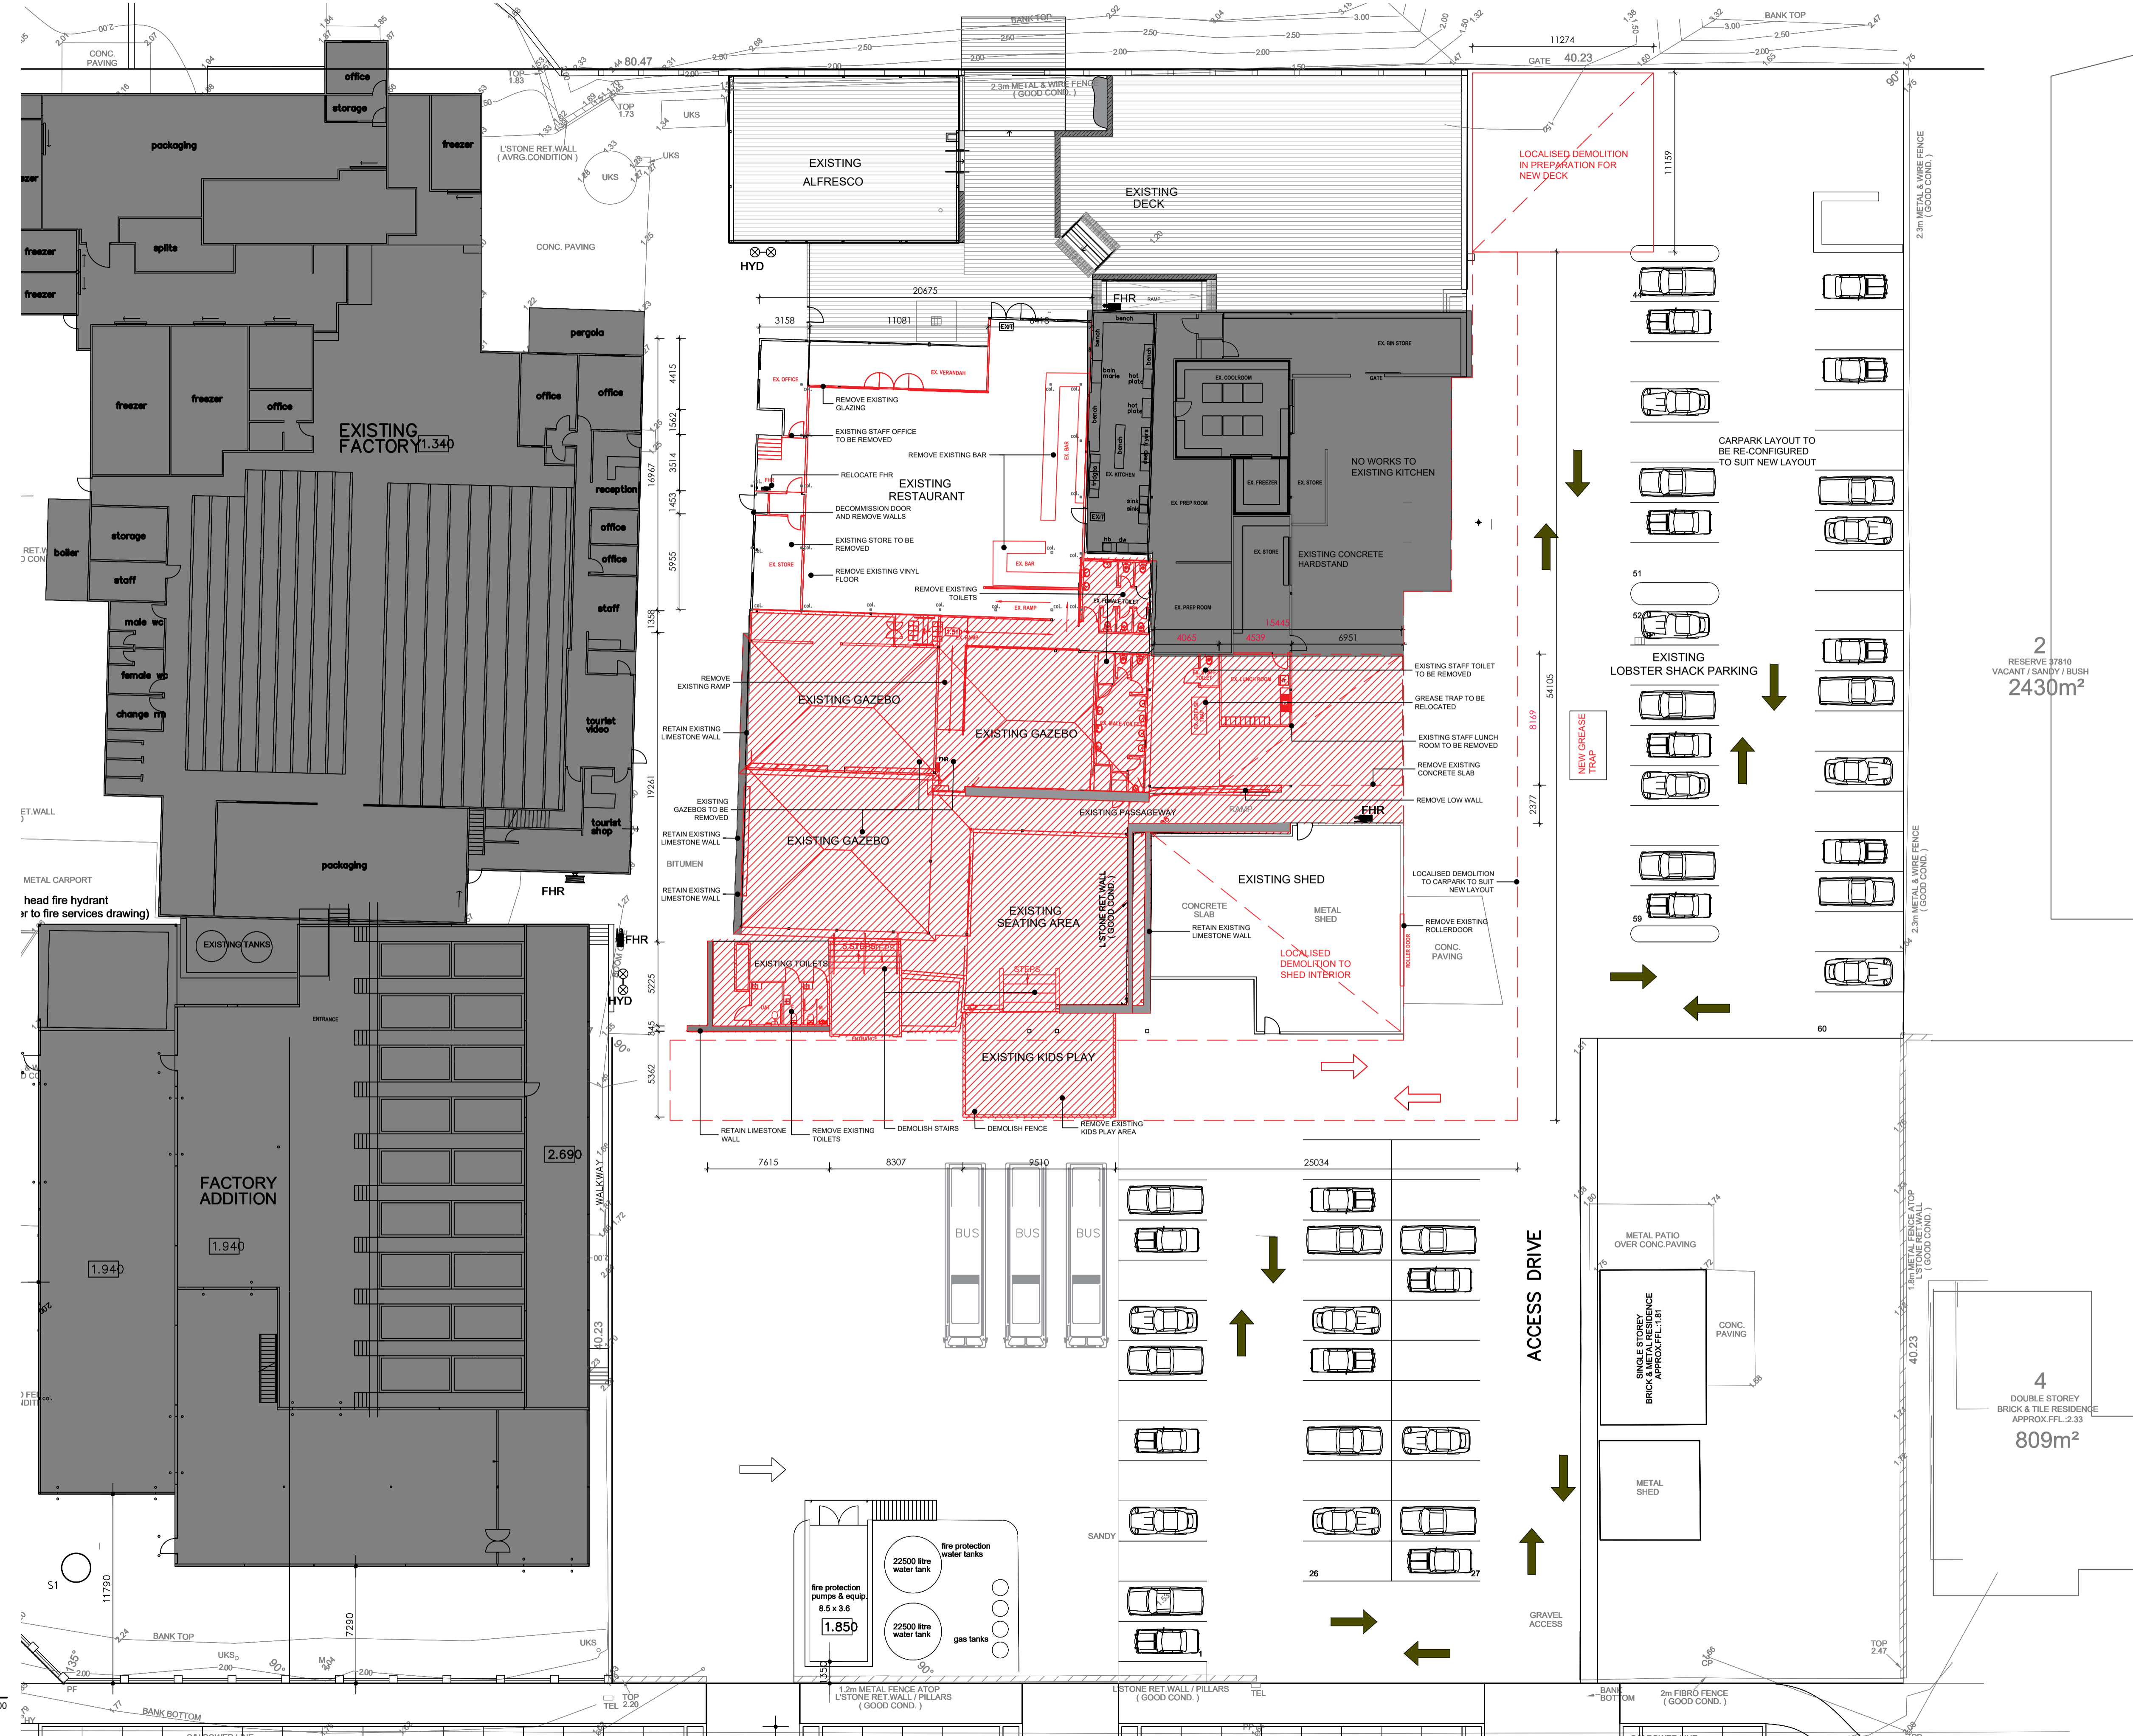

01 EXISTING/DEMO PLAN
SCALE 1:200

REV	ISSUE	DATE
A	FOR INFORMATION	05/12/2023
B	FOR INFORMATION	21.12.23

CHECKED	DATE

PROJECT
THE LOBSTER SHACK
37 CATALONIA STREET
CERVANTES

DRAWING
EXISTING/DEMOLITION PLAN

/ Design
Theory

08 9333 3734
info@designtheory.com.au
www.designtheory.com.au
FIRST FLOOR 7, HIGH STREET
FREMANTLE 6160



DESIGN THEORY SHALL NOT BE LIABLE FOR ANY USE BY THE CLIENT OR ANY OF THE OCCUPANTS FOR ANY PURPOSE OTHER THAN THAT FOR WHICH THE SAME WERE PREPARED BY OR ON BEHALF OF DESIGN THEORY.

SCALE
1:100

DRAWN
ED

DRAWING NO.
A0500

REV
B

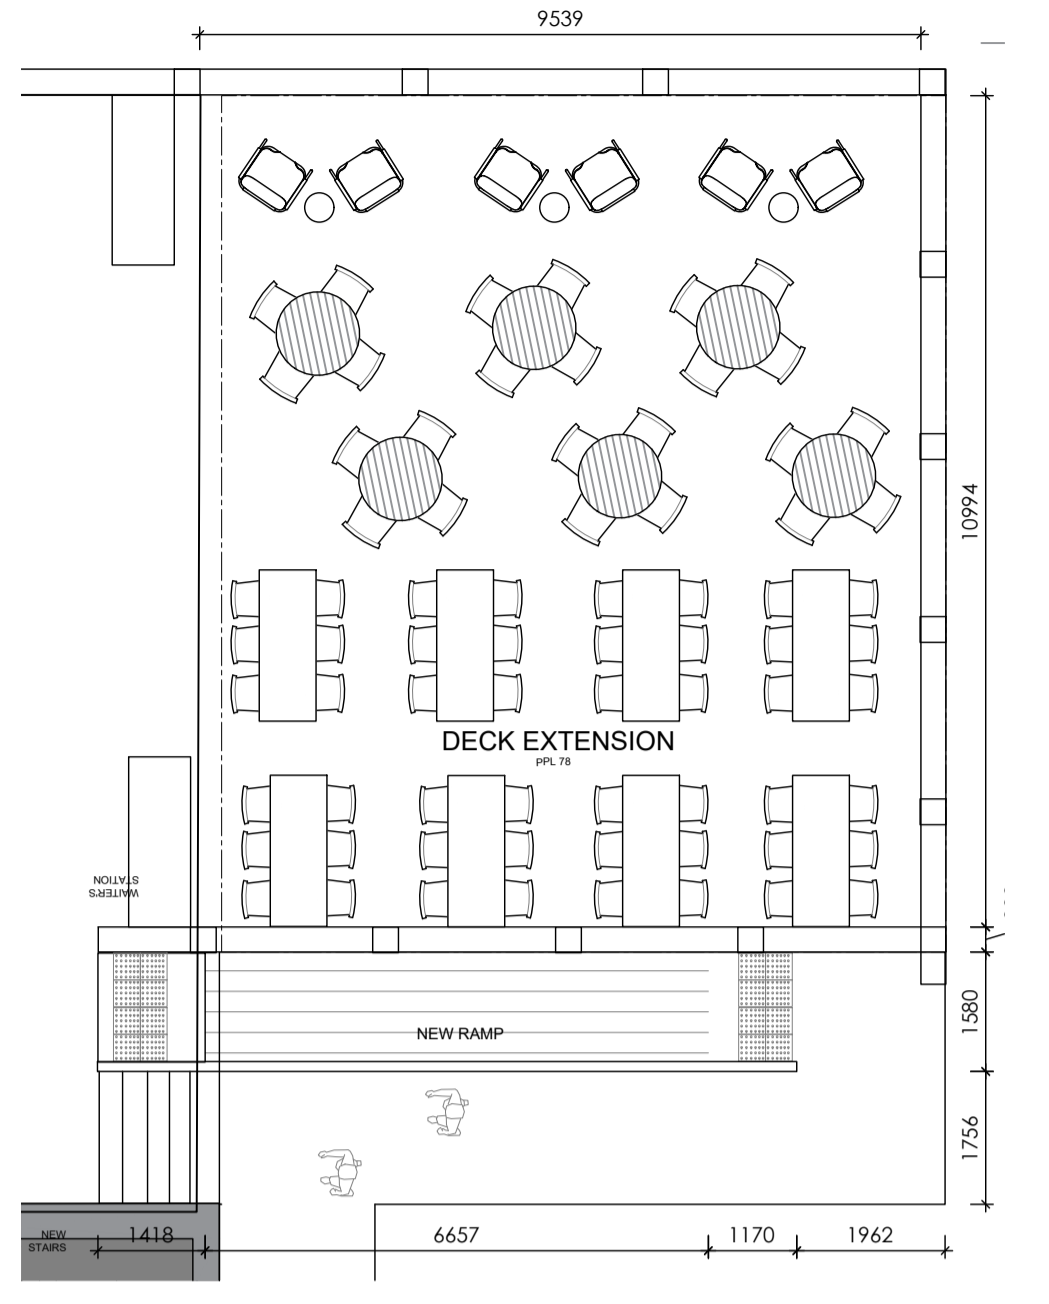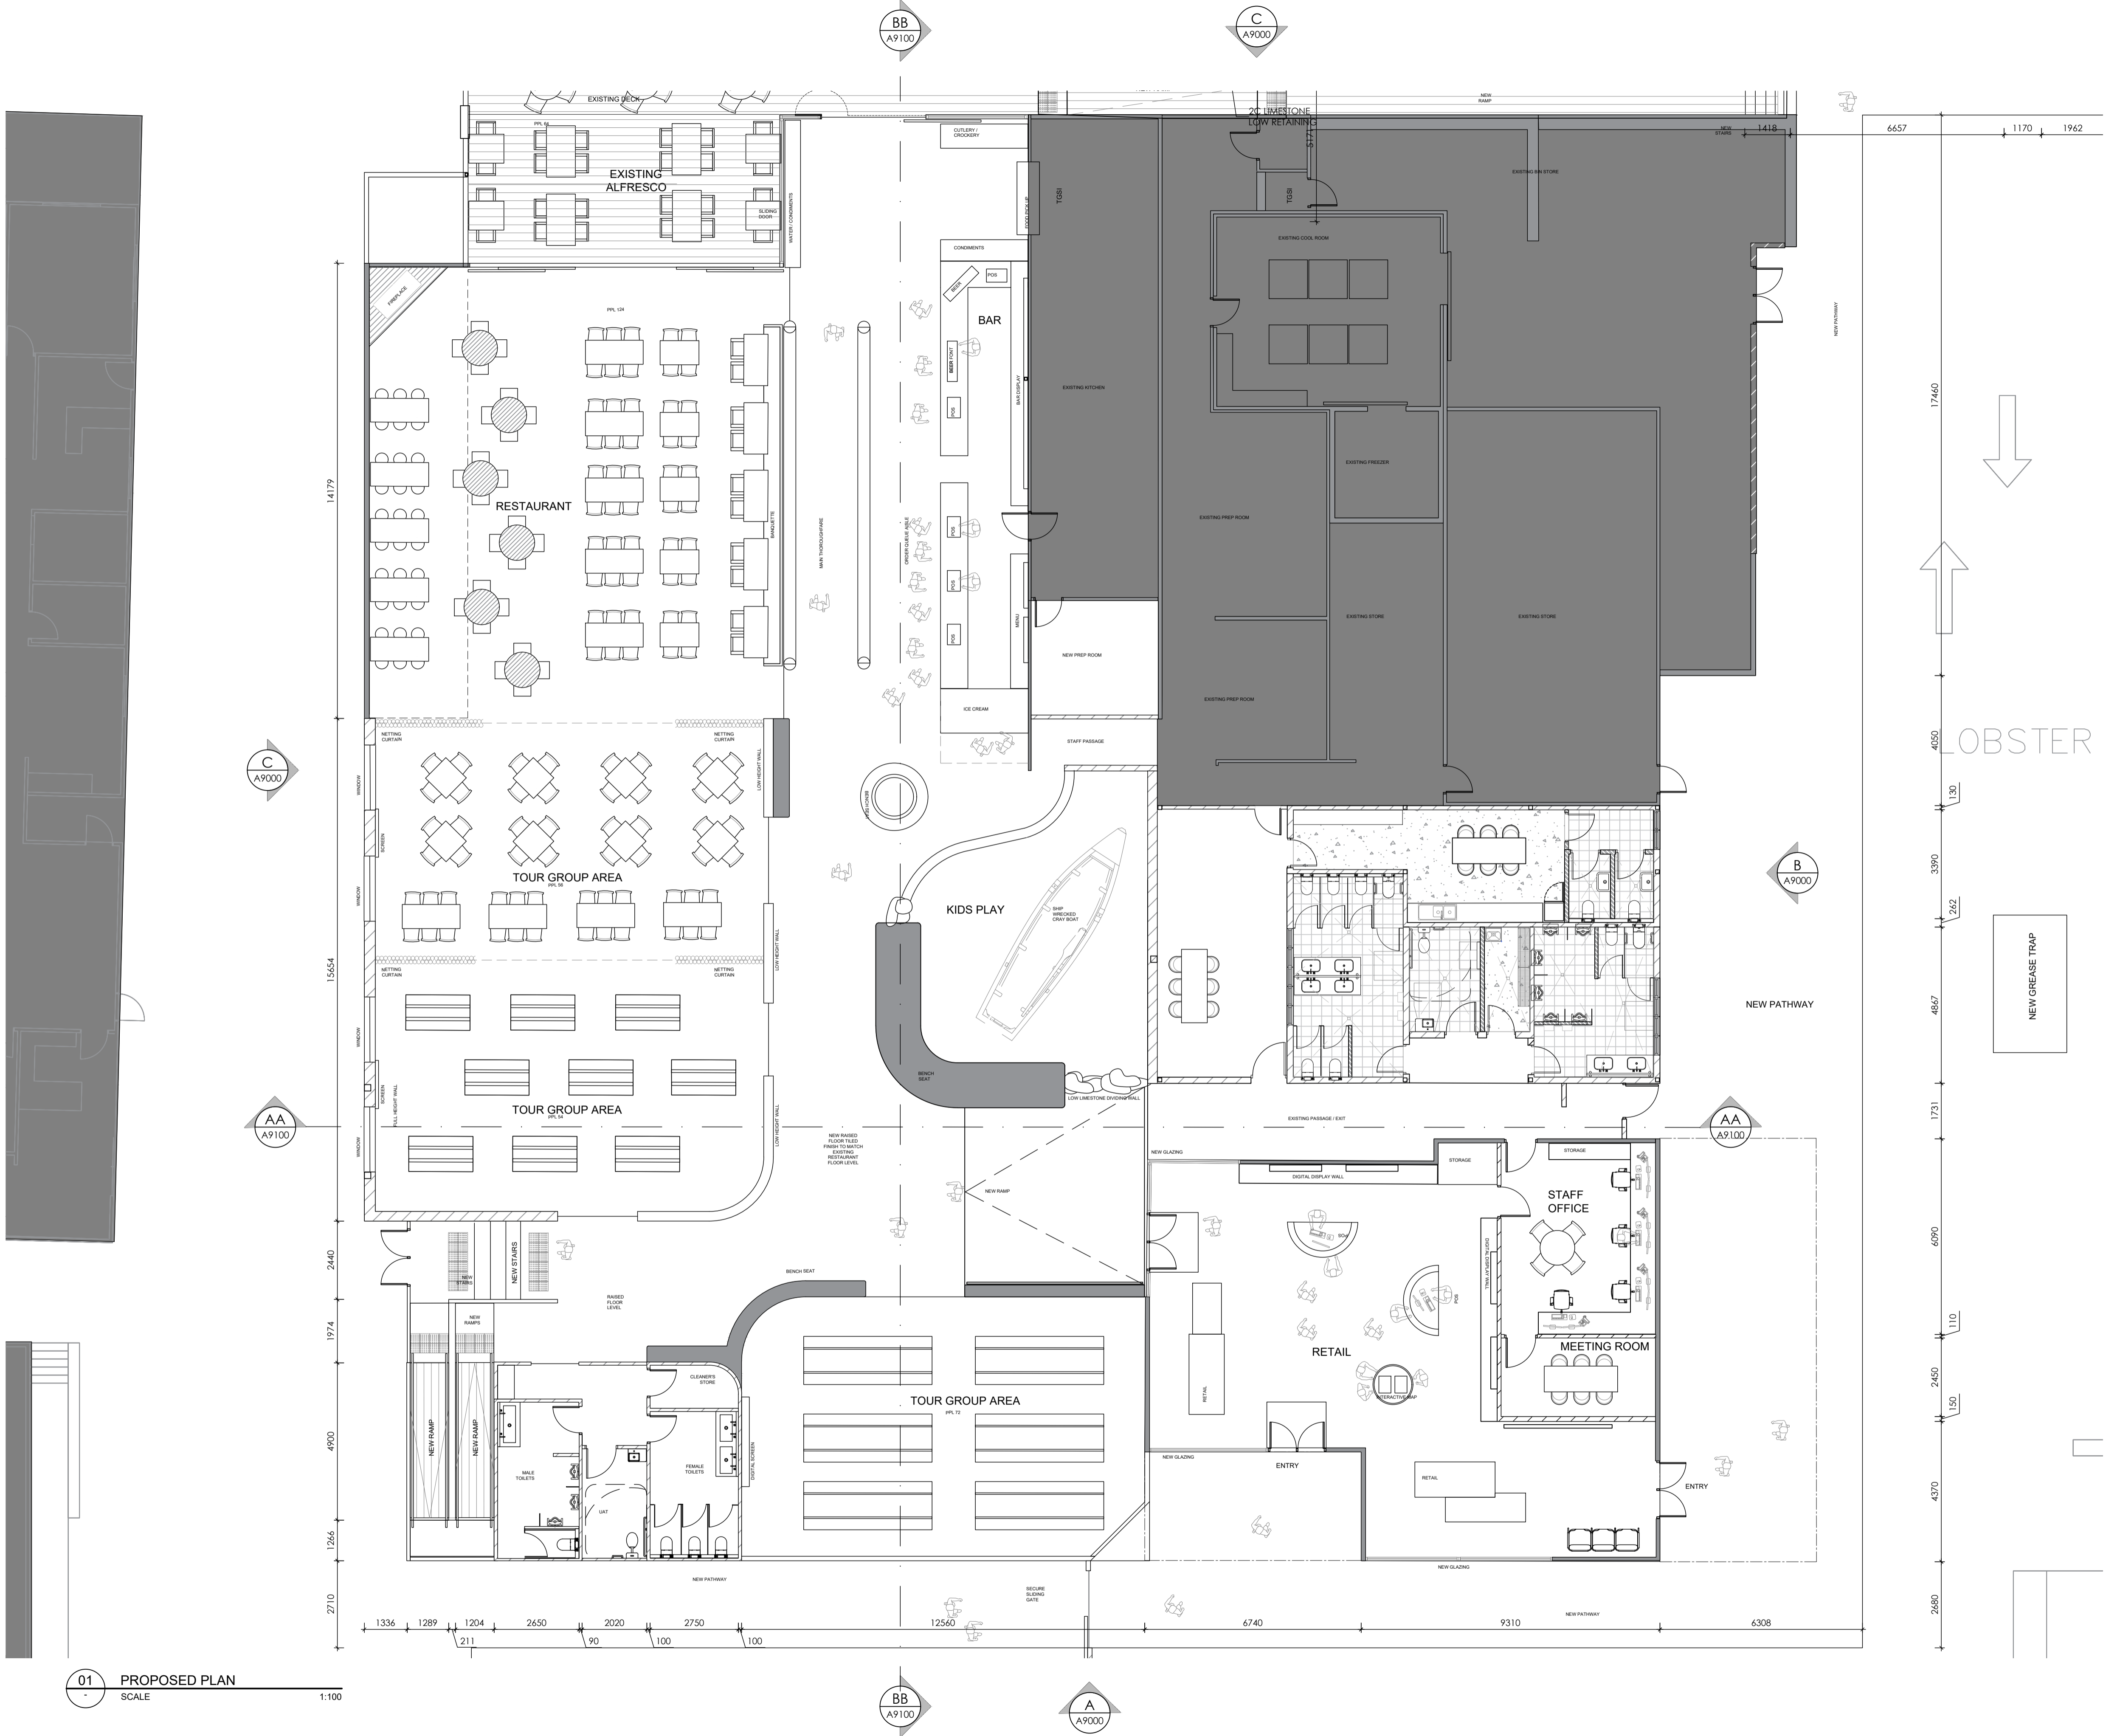

02 PROPOSED PLAN - DECK EXTENSION
SCALE 1:100

01 PROPOSED PLAN
SCALE 1:100

REV	ISSUE	DATE	CHECKED	DATE
A	FOR INFORMATION	21.12.23		

PROJECT
LOBSTER SHACK
37 CATALONIA ST, CERVANTES

DRAWING
PROPOSED PLAN

/ Design Theory

P | 06 9533 3734
E | info@designtheory.com.au
W | www.designtheory.com.au
A | FIRST FLOOR, 7, HIGH STREET
FREMANTLE 6160





CHECK ALL DIMENSIONS ON SITE PRIOR TO COMMENCEMENT OF ANY WORK. DO NOT SCALE OFF DRAWINGS. COPYRIGHT REMAINS THE PROPERTY OF DESIGN THEORY.
DESIGN THEORY SHALL NOT BE LIABLE FOR ANY USE BY THE CLIENT OR ANY OF THE DOCUMENTS FOR ANY PURPOSE OTHER THAN THAT FOR WHICH THE SAME WERE PREPARED BY OR ON BEHALF OF DESIGN THEORY.

SCALE
1:100

DRAWN
LG

DRAWING NO.
A1000

REV
A

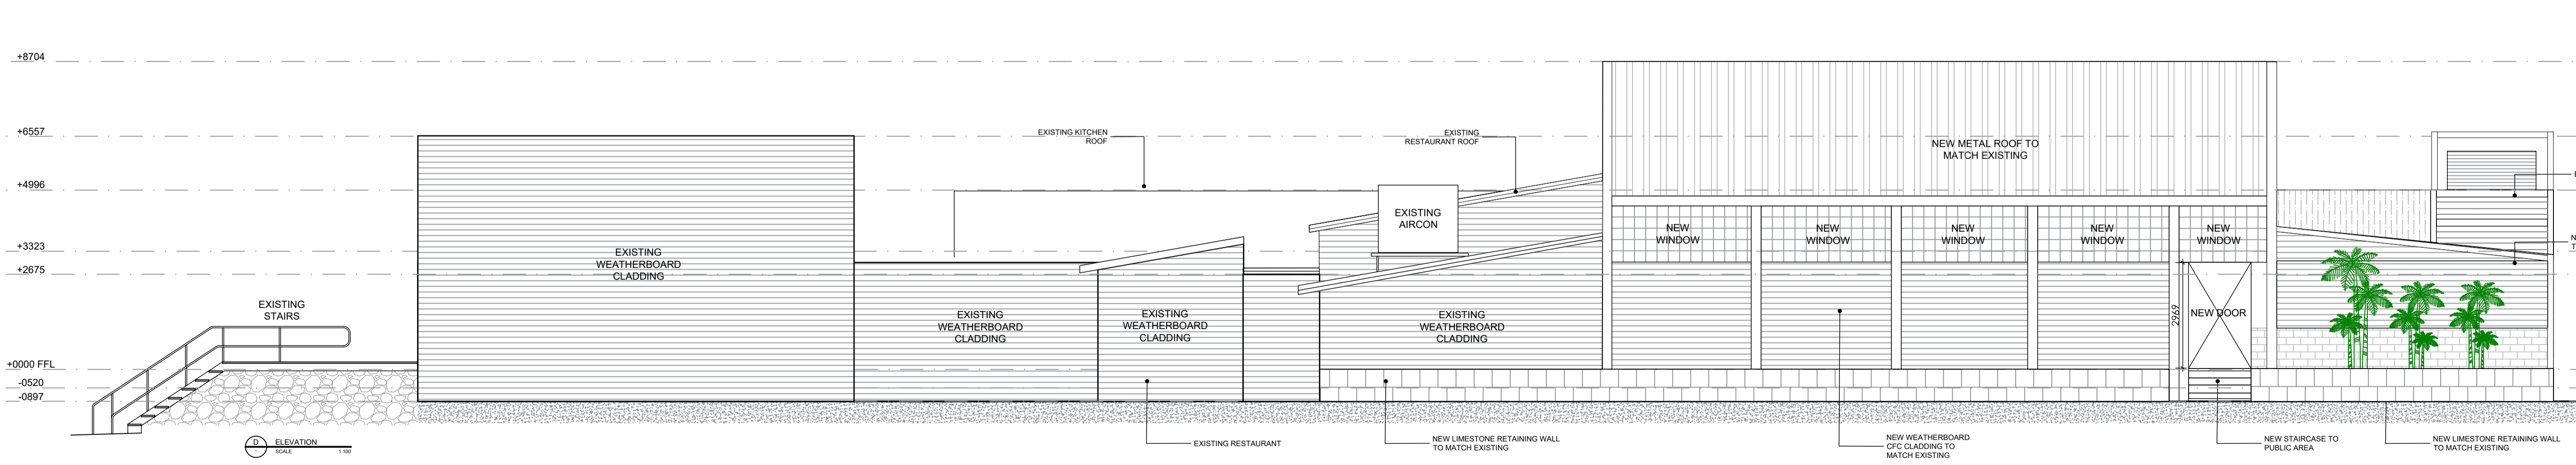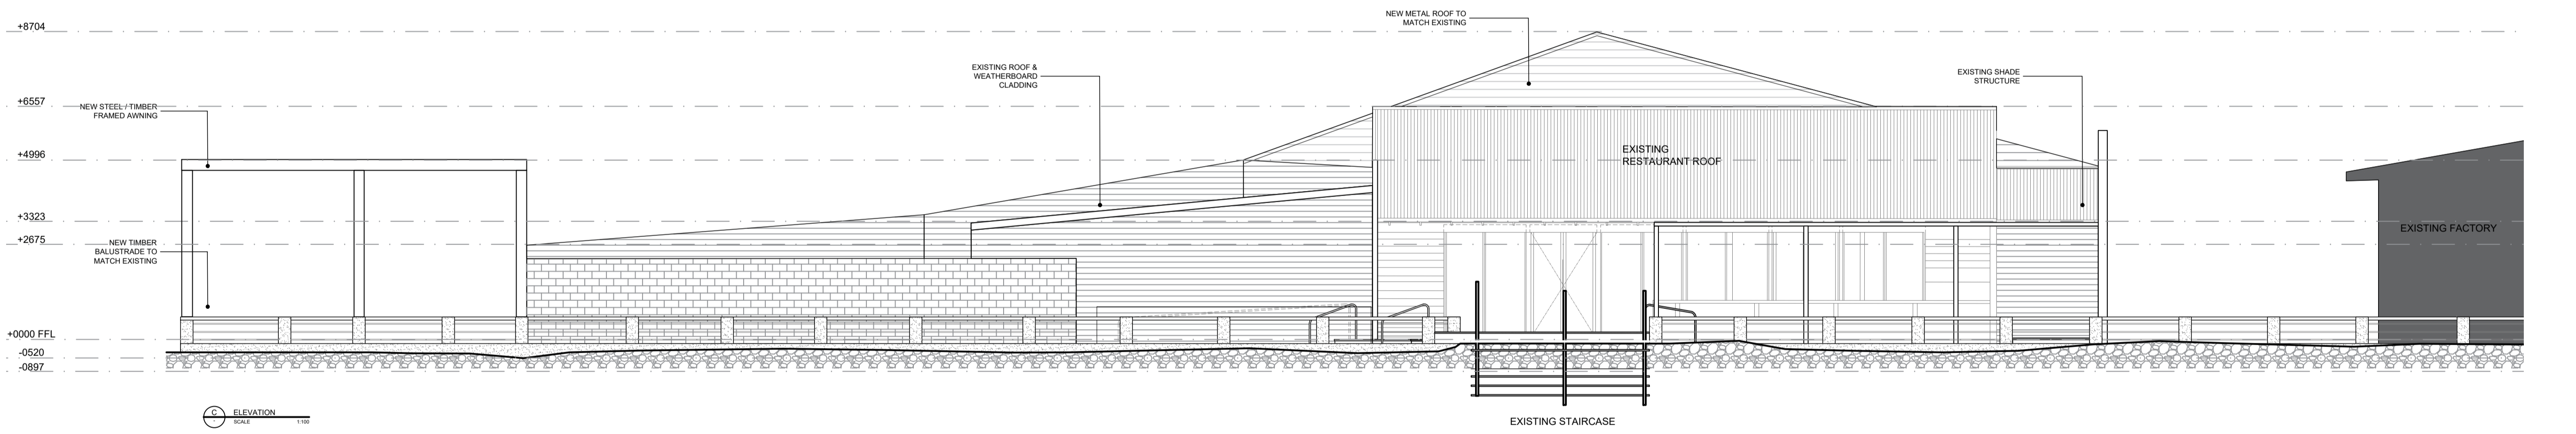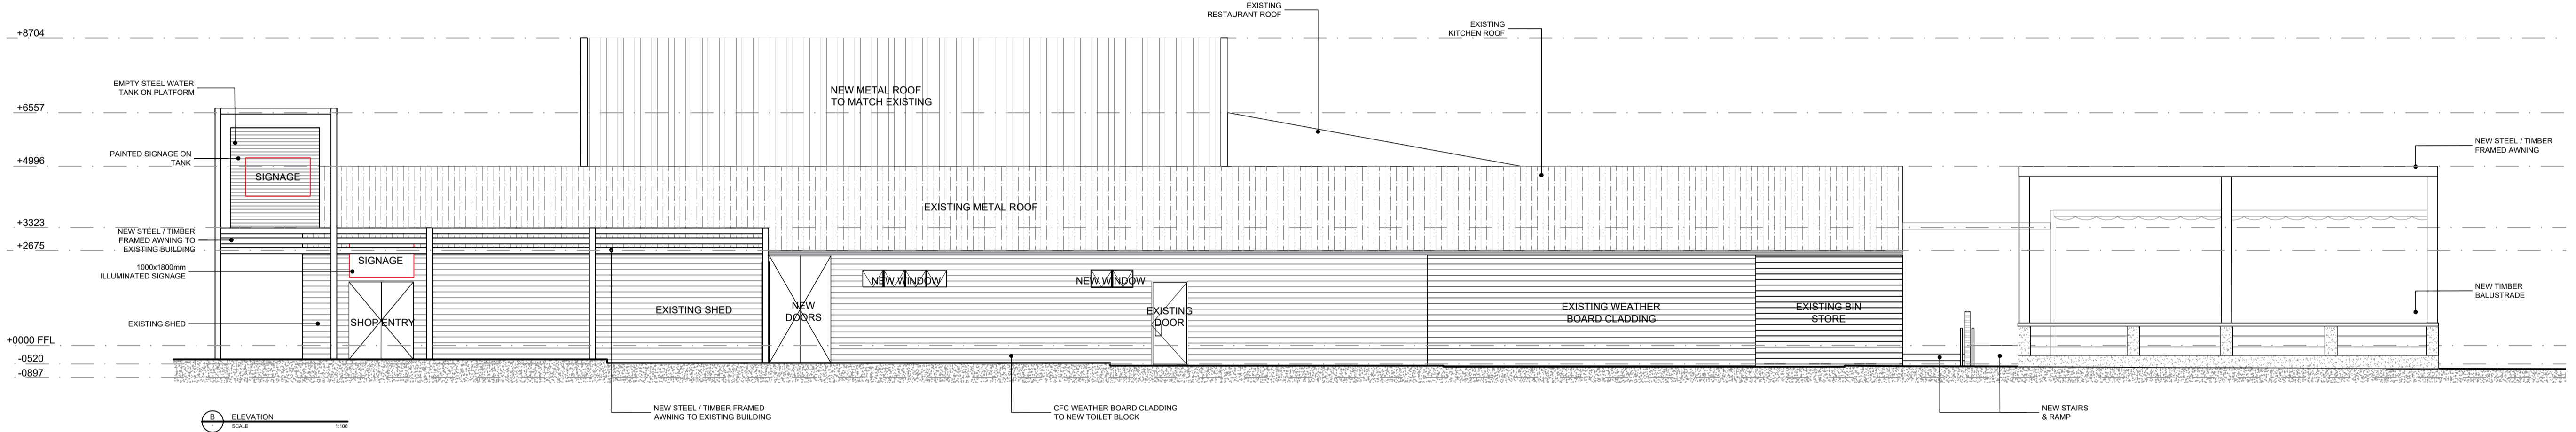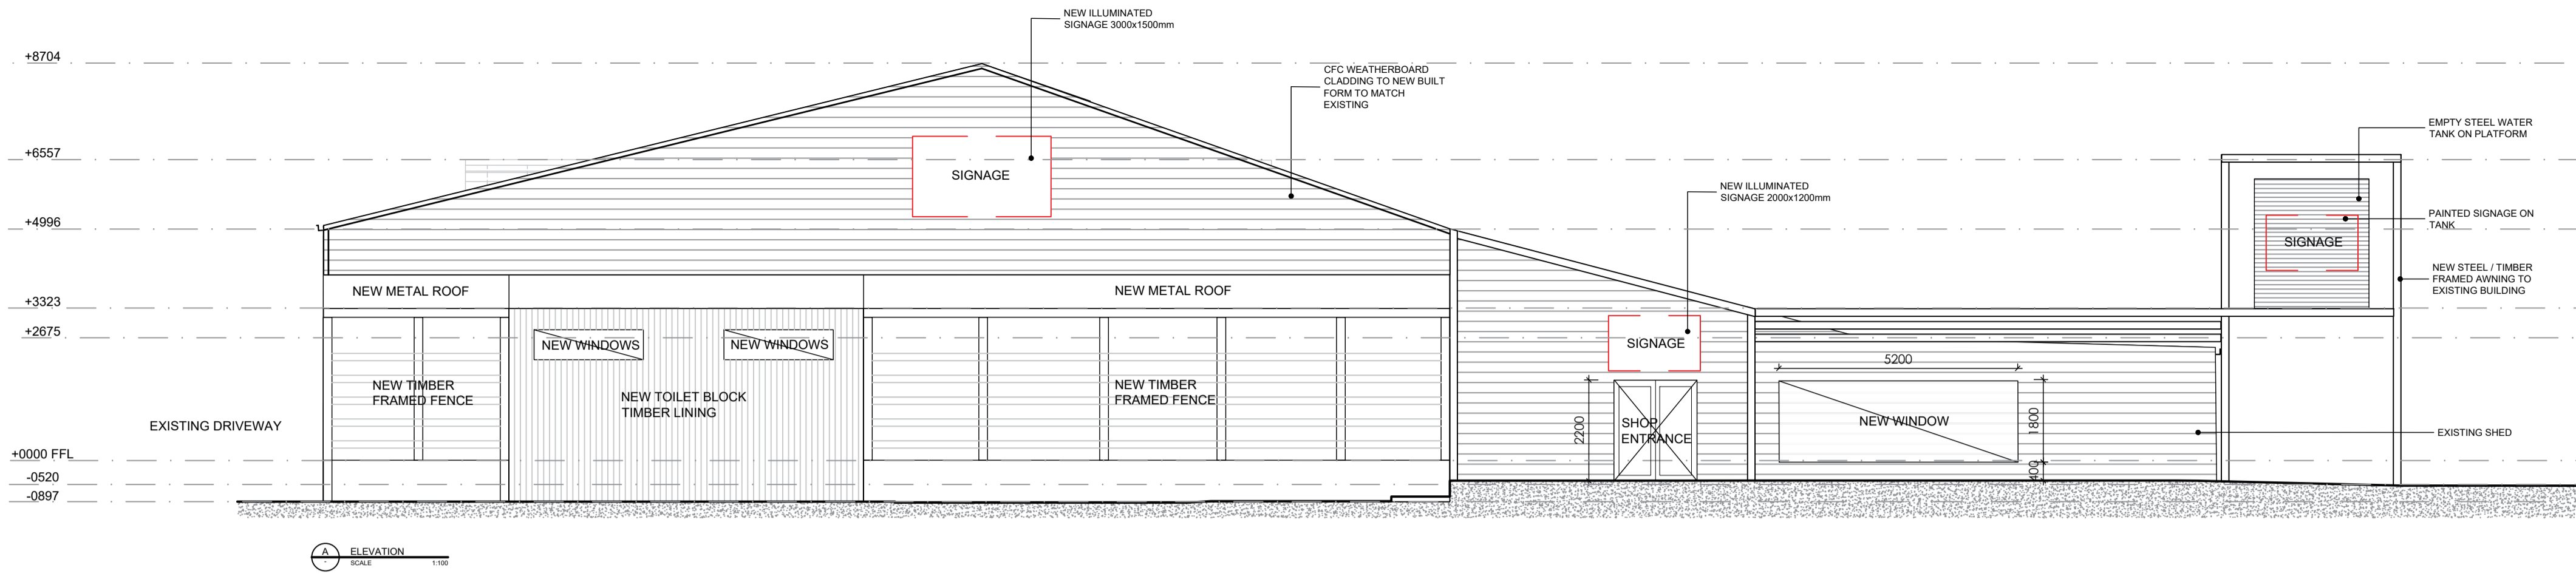

REV	ISSUE	DATE	CHECKED	DATE
A	FOR INFORMATION	05/12/2023		

PROJECT
THE LOBSTER SHACK
37 CATALONIA STREET
CERVANTES


DRAWING
TOILET DETAILS

/ Design Theory


P | 08 9333 3734
E | info@designtheory.com.au
W | www.designtheory.com.au
A | FIRST FLOOR, 7, HIGH STREET
FREMANTLE 6160
CHECK ALL DIMENSIONS ON SITE PRIOR TO COMMENCEMENT
OF ANY WORK. DO NOT SCALE ON DRAWINGS. COPYRIGHT
REMAINS THE PROPERTY OF DESIGN THEORY.
DESIGN THEORY SHALL NOT BE LIABLE FOR ANY USE BY THE
CLIENT OR ANY OF THE OCCUPANTS FOR ANY PURPOSE
OTHER THAN THAT FOR WHICH THE SAME WERE PREPARED BY
OR ON BEHALF OF DESIGN THEORY.

SCALE
1:100
DRAWN
ED

DRAWING NO.
A9000
REV
A

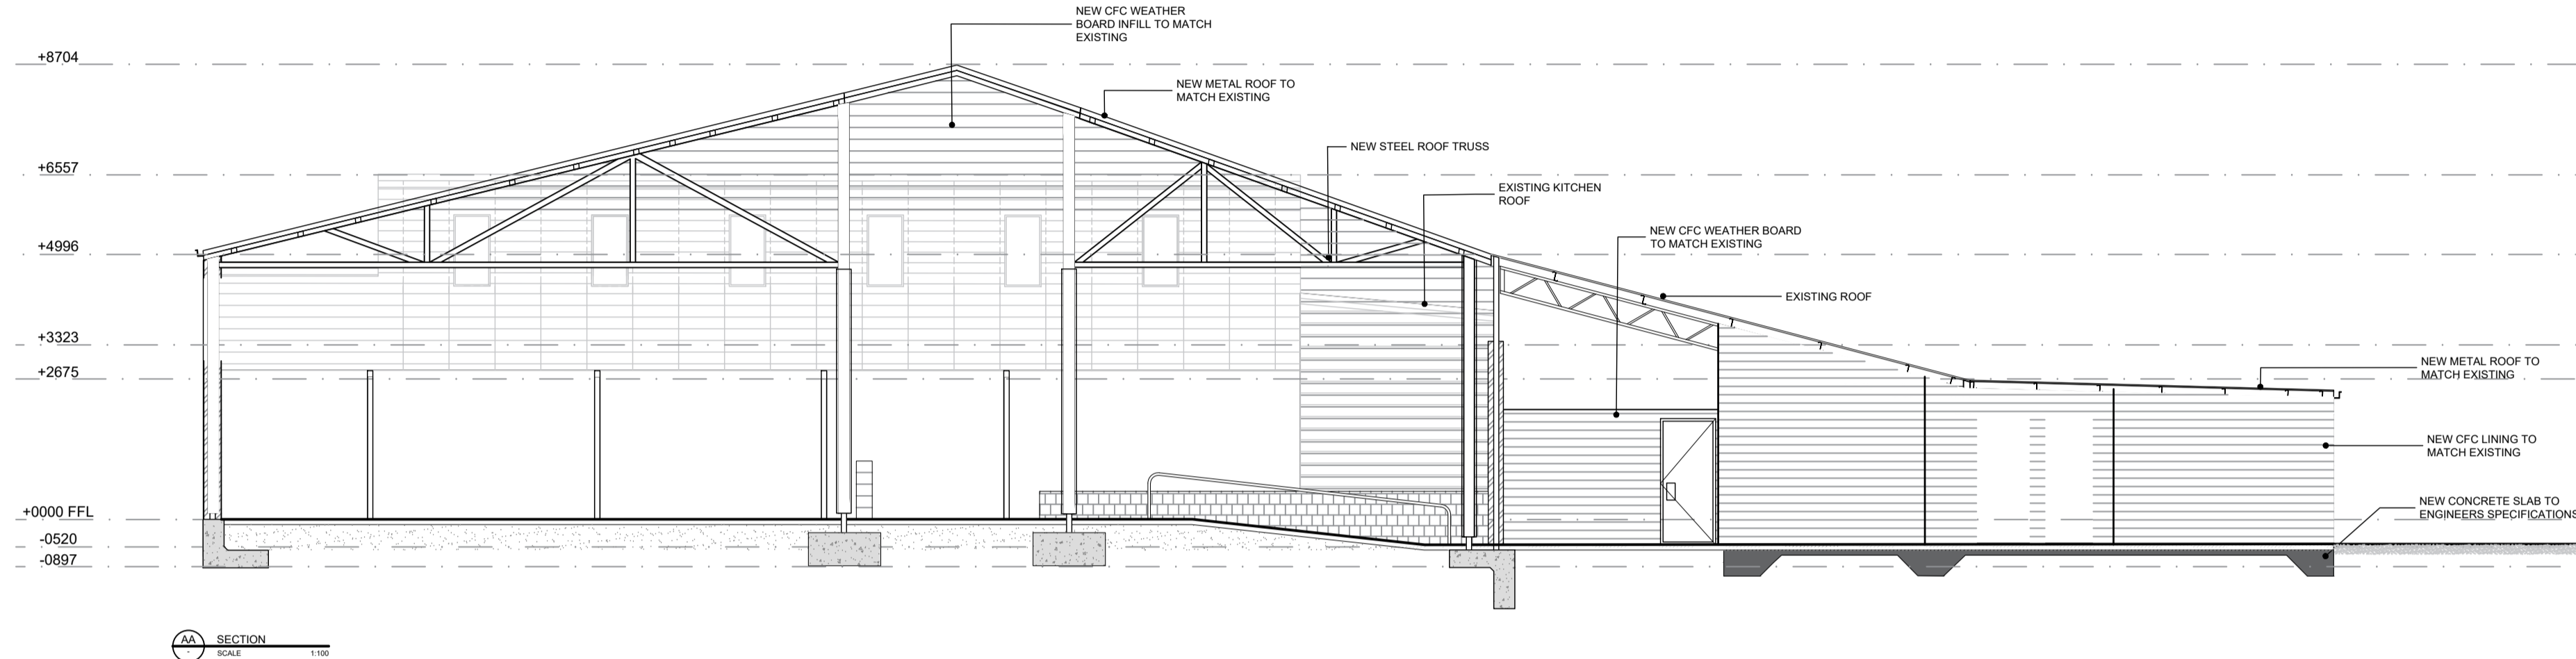

AA SECTION
SCALE 1:100

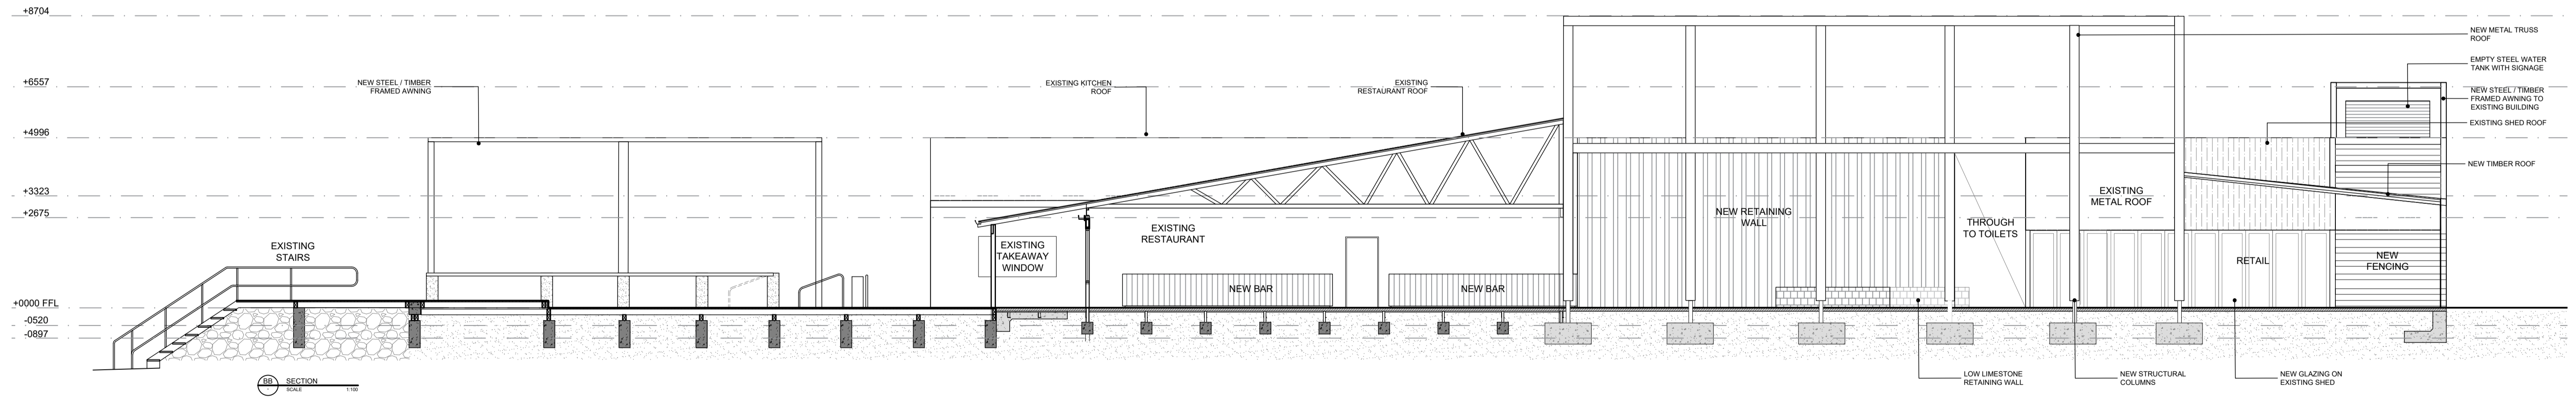

BB SECTION
SCALE 1:100

REV	ISSUE	DATE	CHECKED	DATE
A	FOR INFORMATION	05/12/2023		

PROJECT
THE LOBSTER SHACK
37 CATALONIA STREET
CERVANTES

DRAWING
TOILET DETAILS

/ Design Theory

P | 06 9333 3734
E | info@designtheory.com.au
W | www.designtheory.com.au
A | FIRST FLOOR, 7, HIGH STREET
FREMANTLE 6160

SCALE
1:50
DRAWN
ED

DRAWING NO.
A9000
REV
A

CHECK ALL DIMENSIONS ON SITE PRIOR TO COMMENCEMENT OF ANY WORK. DO NOT SCALE OFF DRAWINGS. COPYRIGHT REMAINS THE PROPERTY OF DESIGN THEORY. DESIGN THEORY SHALL NOT BE LIABLE FOR ANY USE BY THE CLIENT OR ANY OF THE OCCUPANTS FOR ANY PURPOSE OTHER THAN THAT FOR WHICH THE SAME WERE PREPARED BY OR ON BEHALF OF DESIGN THEORY.