

Page No.	Title	REV	Issued	Published	Comment
A0-00	LAYOUT LIST LOCATION PLAN	02	☒	☒	
A1-01	SITE PLAN	02	☒	☒	
A2-01	GROUND FLOOR	02	☒	☒	
A2-02	ROOF PLAN	02	☒	☒	
A3-01	ELEVATIONS	02	☒	☒	
A3-02	ELEVATIONS	02	☒	☒	
A4-01	SECTIONS	02	☒	☒	
A13-01	WINDOW SCHEDULE	02	☒	☒	
A13-02	DOOR SCHEDULE	02	☒	☒	



LOCATION PLAN | SATELLITE IMAGERY

GENERAL NOTES: - ALL DRAWINGS SHALL BE READ IN CONJUNCTION WITH ALL OTHER CONSULTANTS DRAWINGS AND SPECIFICATIONS. - REFER ANY DISCREPANCIES TO ARCHITECT BEFORE PROCEEDING WITH THE WORK. - FIGURED DIMENSIONS SHALL TAKE PRECEDENCE OVER SCALED MEASUREMENTS. DO NOT SCALE DIMENSIONS FROM DRAWINGS. - CHECK AND CONFIRM EXISTING LEVELS AND DIMENSIONS ON SITE PRIOR TO THE COMMENCEMENT OF ANY WORK. - THIS DRAWING IS PROTECTED BY AUSTRALIAN AND INTERNATIONAL COPYRIGHT LAW AND IS TO BE USED ONLY FOR WORK WHEN AUTHORISED IN WRITING BY PATRICK HUBBLE ARCHITECTS PTY LTD T/A HUBBLE DESIGN. - THIS DRAWING IS ONLY TO BE USED FOR ITS EXPRESSEDLY INTENDED PURPOSE ONLY. - DRAWINGS SHALL NOT BE USED FOR CONSTRUCTION PURPOSES UNTIL ISSUED FOR CONSTRUCTION. - ALL BOUNDARIES AND CONTOURS ARE SUBJECT TO SURVEY DRAWING. - EXISTING SERVICES POINTS TO BE VERIFIED ON-SITE - LOCATIONS SHOWN ON THESE PLANS ARE INDICATIVE ONLY - ALL WORKS TO COMPLY TO N.C.C. & RELEVANT AUSTRALIAN STANDARDS.	ISSUE REV	DESCRIPTION	DATE	DWG REV	LAYOUT TITLE: LAYOUT LIST LOCATION PLAN		PROJECT CLIENT: CERVANTES CHANGEROOMS CERVANTES REC CENTRE ARAGON STREET CERVANTES WA SHIRE OF DANGARAGAN AUSTRALIA DARDI CONSTRUCTIONS	PROJECT NO: 2026-08	hubble design ARCHITECTURE + INTERIORS 421 OXFORD ST MOUNT HAWTHORN WA 6016 AUSTRALIA +61 8 9242 3167 OFFICE@HUBBLE.COM.AU
	B	ISSUE FOR APPROVAL	29/1/2026	02	PROJECT STATUS: BUILDING PERMIT			DRAWING NO: A0-00	
	A	ISSUE FOR APPROVAL	28/1/2026	01					
					SCALE: N.T.S. @A3				
					DRWN: CHK'D: # P.H.				

0.000

×

EXISTING FINISHED GROUND LEVEL

0.000

+

NEW FINISHED GROUND LEVEL

FFL 0.000

+

NEW FINISHED FLOOR LEVEL

SITE NOTES

EXISTING PLAN HAS BEEN DRAWN FROM SURVEY INFORMATION PROVIDED. THE DRAWING ACCURACY AND COMPLETENESS WILL REFLECT THE ACCURACY AND COMPLETENESS OF THE ORIGINAL SURVEY. CHECK ALL DIMENSIONS ON SITE PRIOR TO ANY SET OUT.

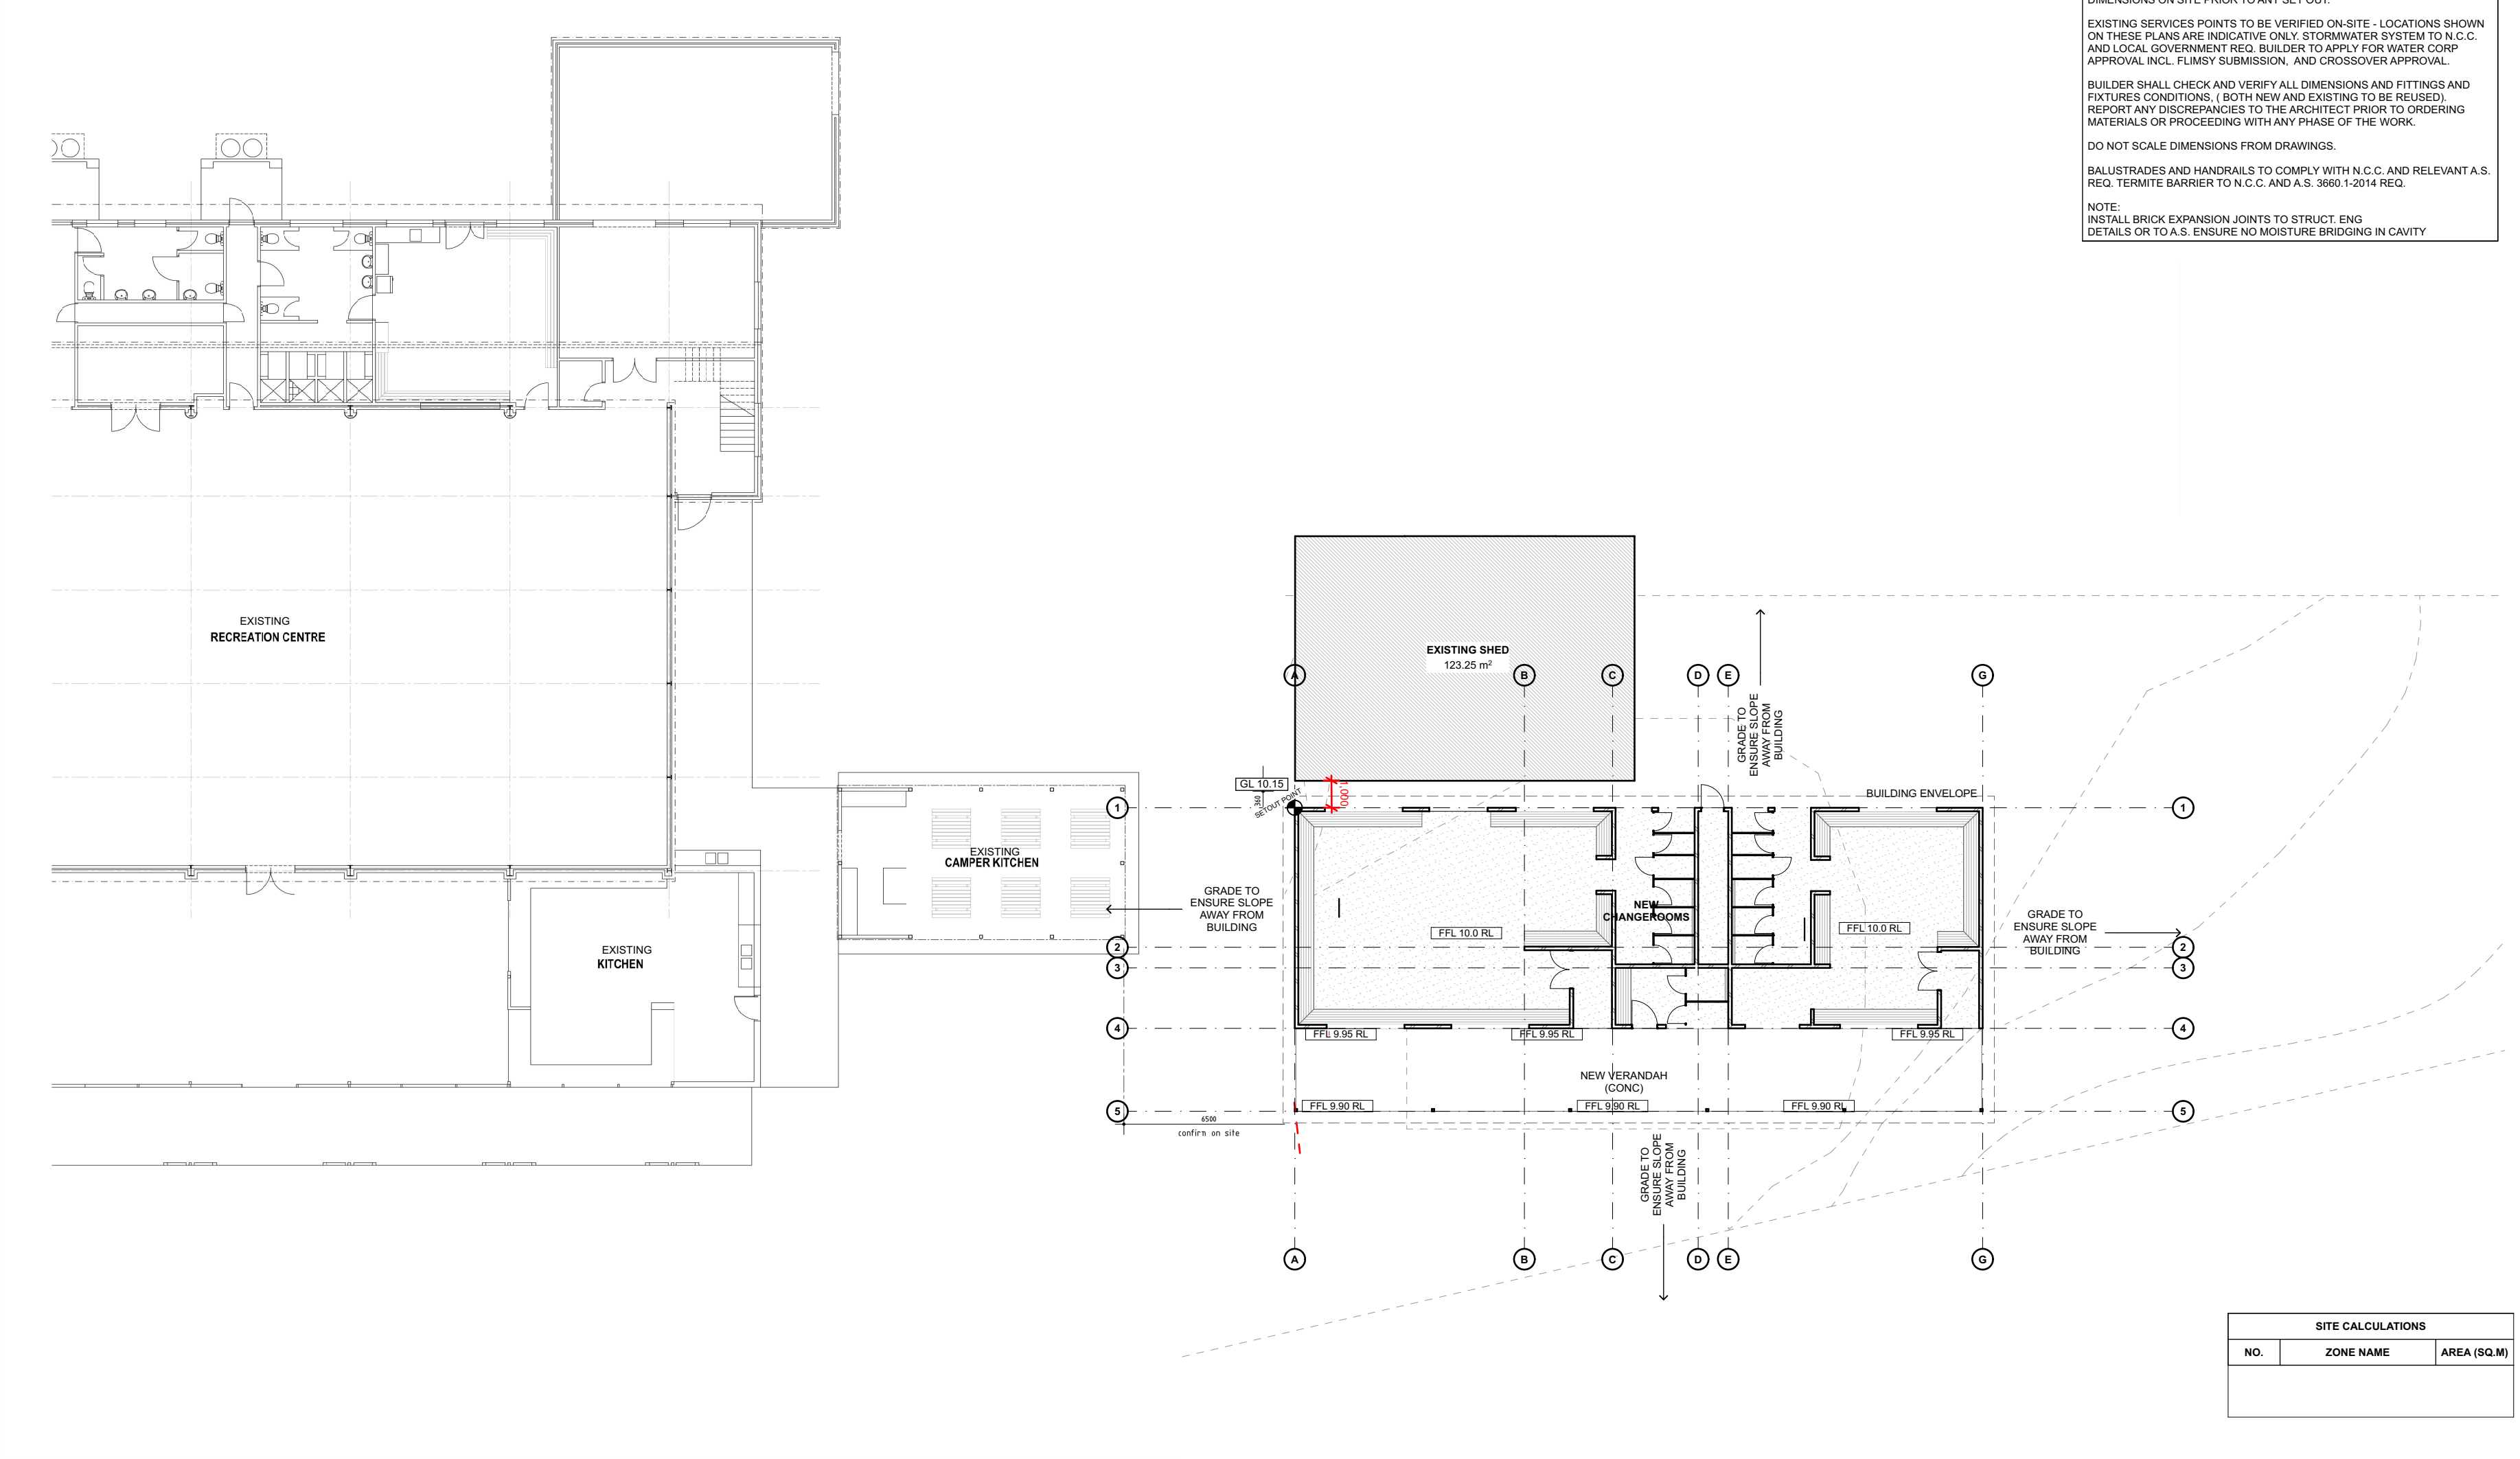
EXISTING SERVICES POINTS TO BE VERIFIED ON-SITE - LOCATIONS SHOWN ON THESE PLANS ARE INDICATIVE ONLY. STORMWATER SYSTEM TO N.C.C. AND LOCAL GOVERNMENT REQ. BUILDER TO APPLY FOR WATER CORP APPROVAL INCL. FLIMSY SUBMISSION, AND CROSSOVER APPROVAL.

BUILDER SHALL CHECK AND VERIFY ALL DIMENSIONS AND FITTINGS AND FIXTURES CONDITIONS, (BOTH NEW AND EXISTING TO BE REUSED). REPORT ANY DISCREPANCIES TO THE ARCHITECT PRIOR TO ORDERING MATERIALS OR PROCEEDING WITH ANY PHASE OF THE WORK.

DO NOT SCALE DIMENSIONS FROM DRAWINGS.

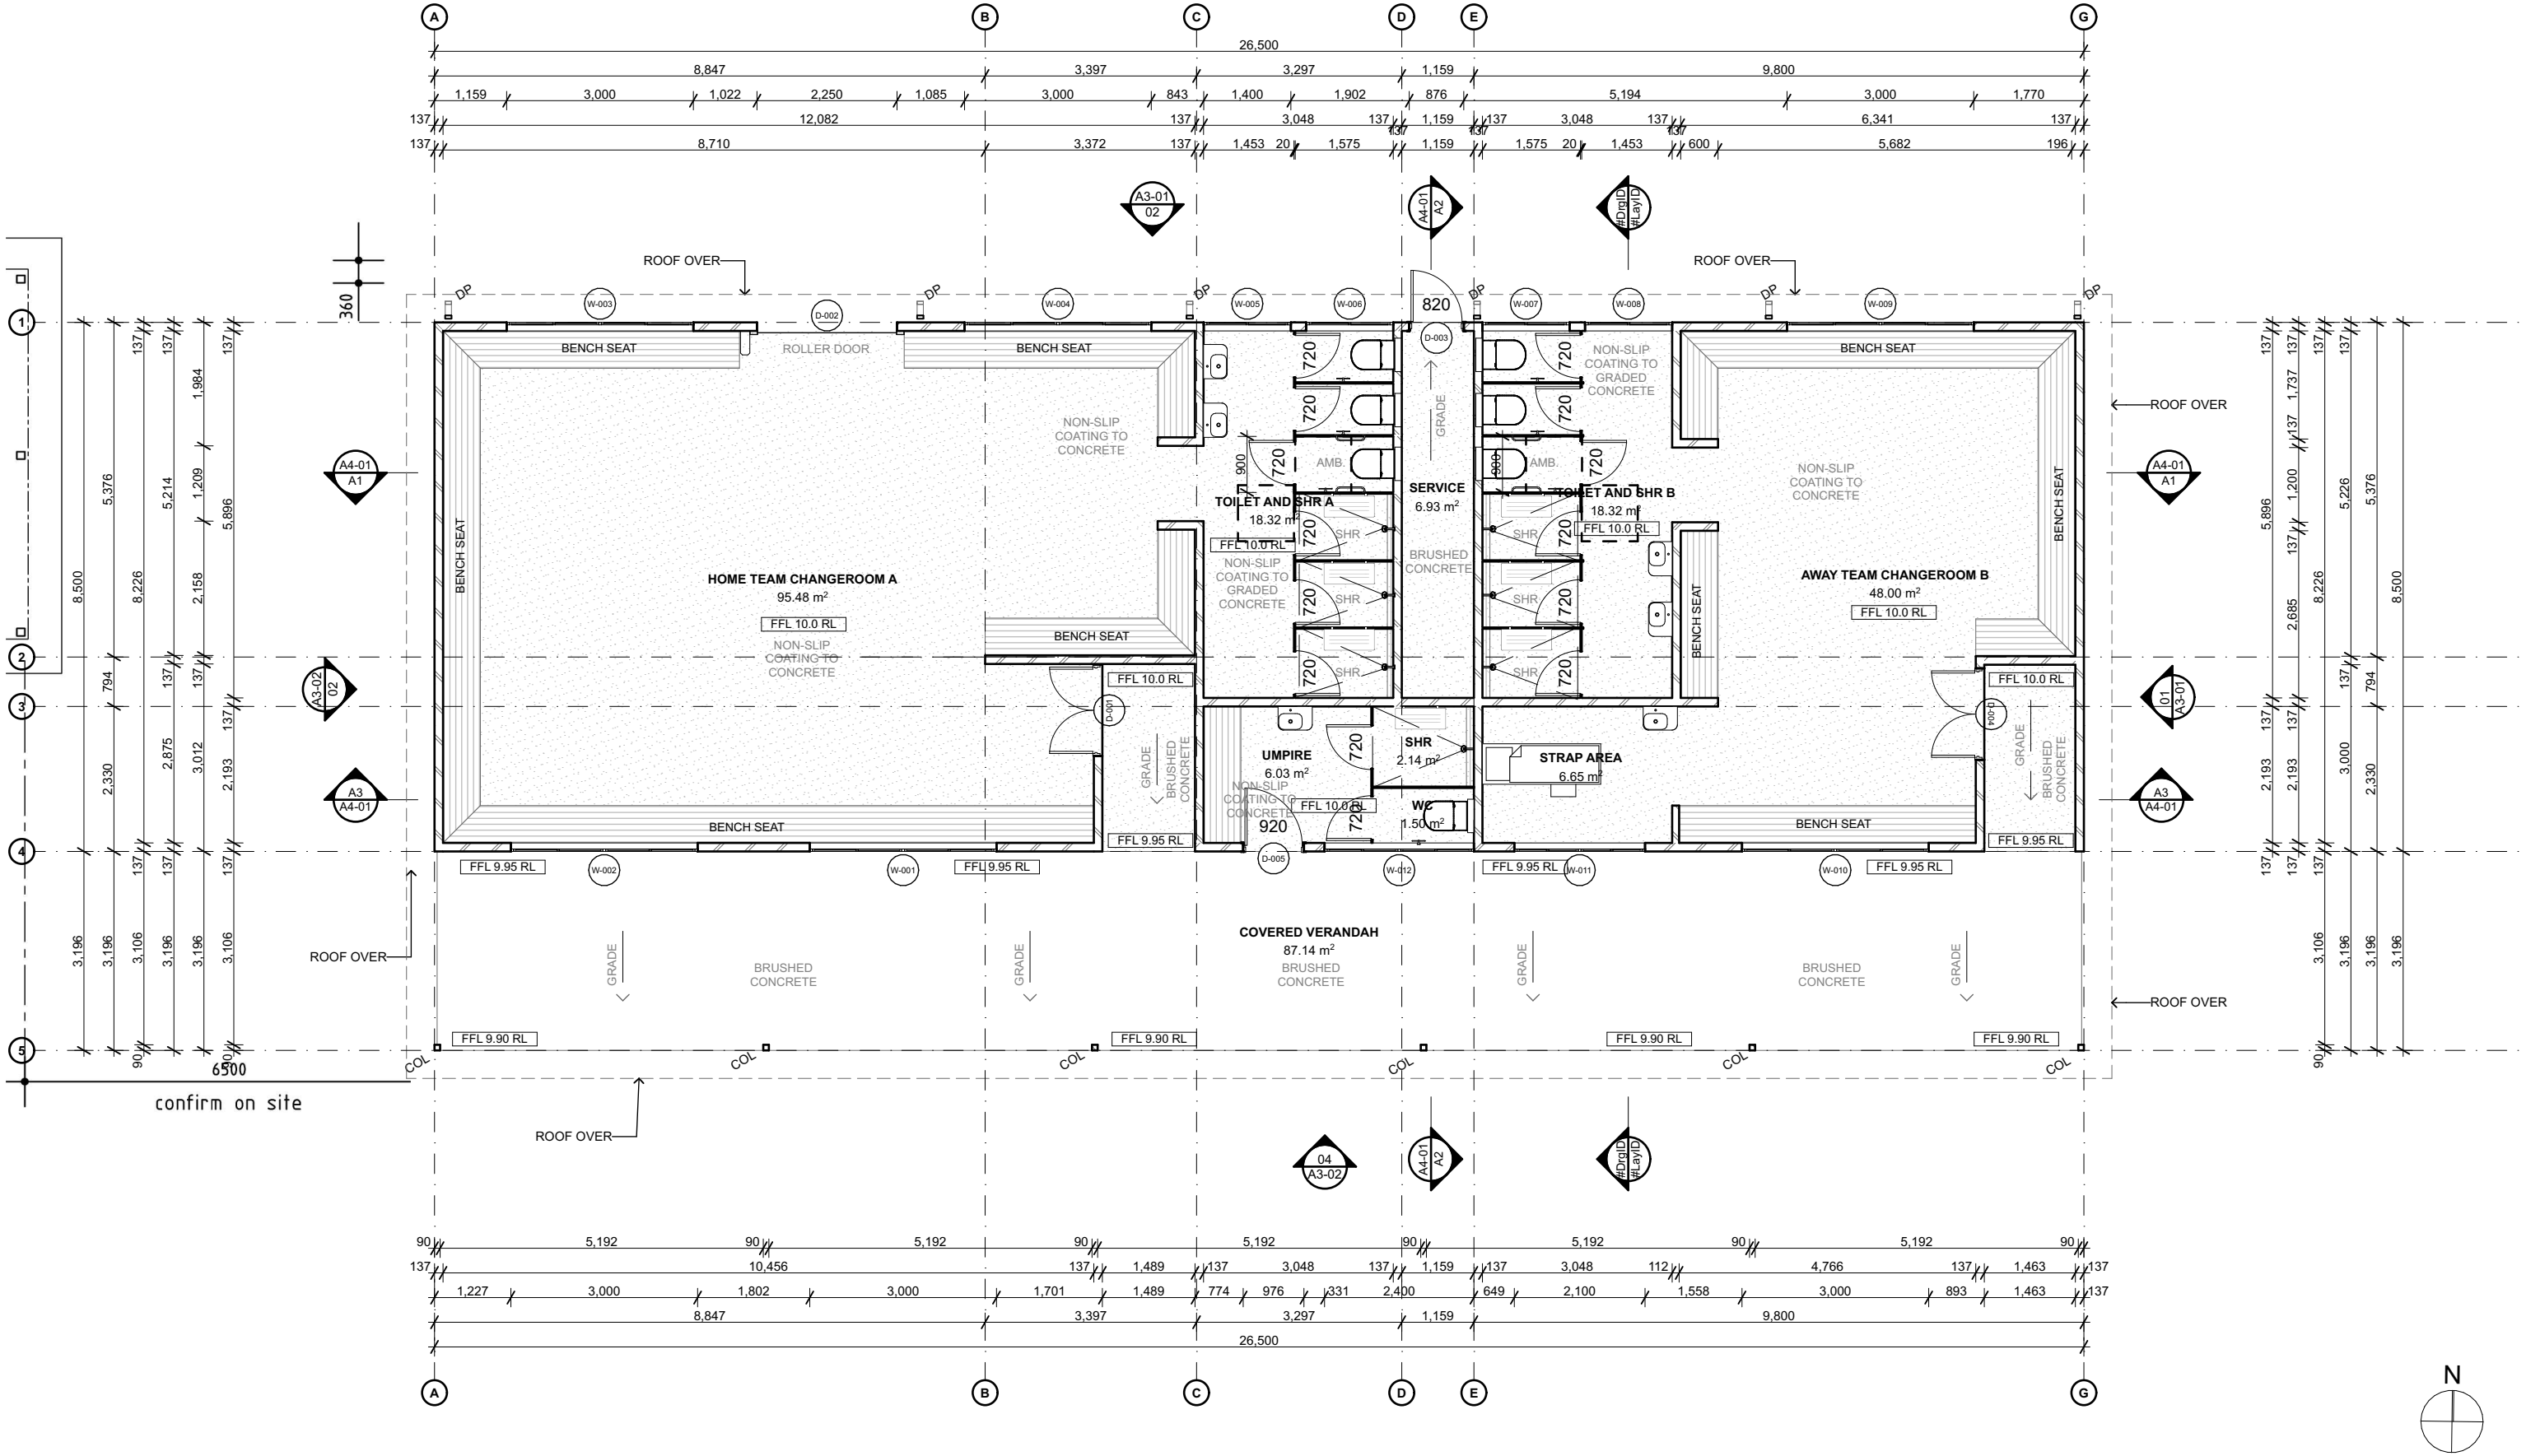
BALUSTRADES AND HANDRAILS TO COMPLY WITH N.C.C. AND RELEVANT A.S. REQ. TERMITE BARRIER TO N.C.C. AND A.S. 3660.1-2014 REQ.

NOTE:
INSTALL BRICK EXPANSION JOINTS TO STRUCT. ENG DETAILS OR TO A.S. ENSURE NO MOISTURE BRIDGING IN CAVITY

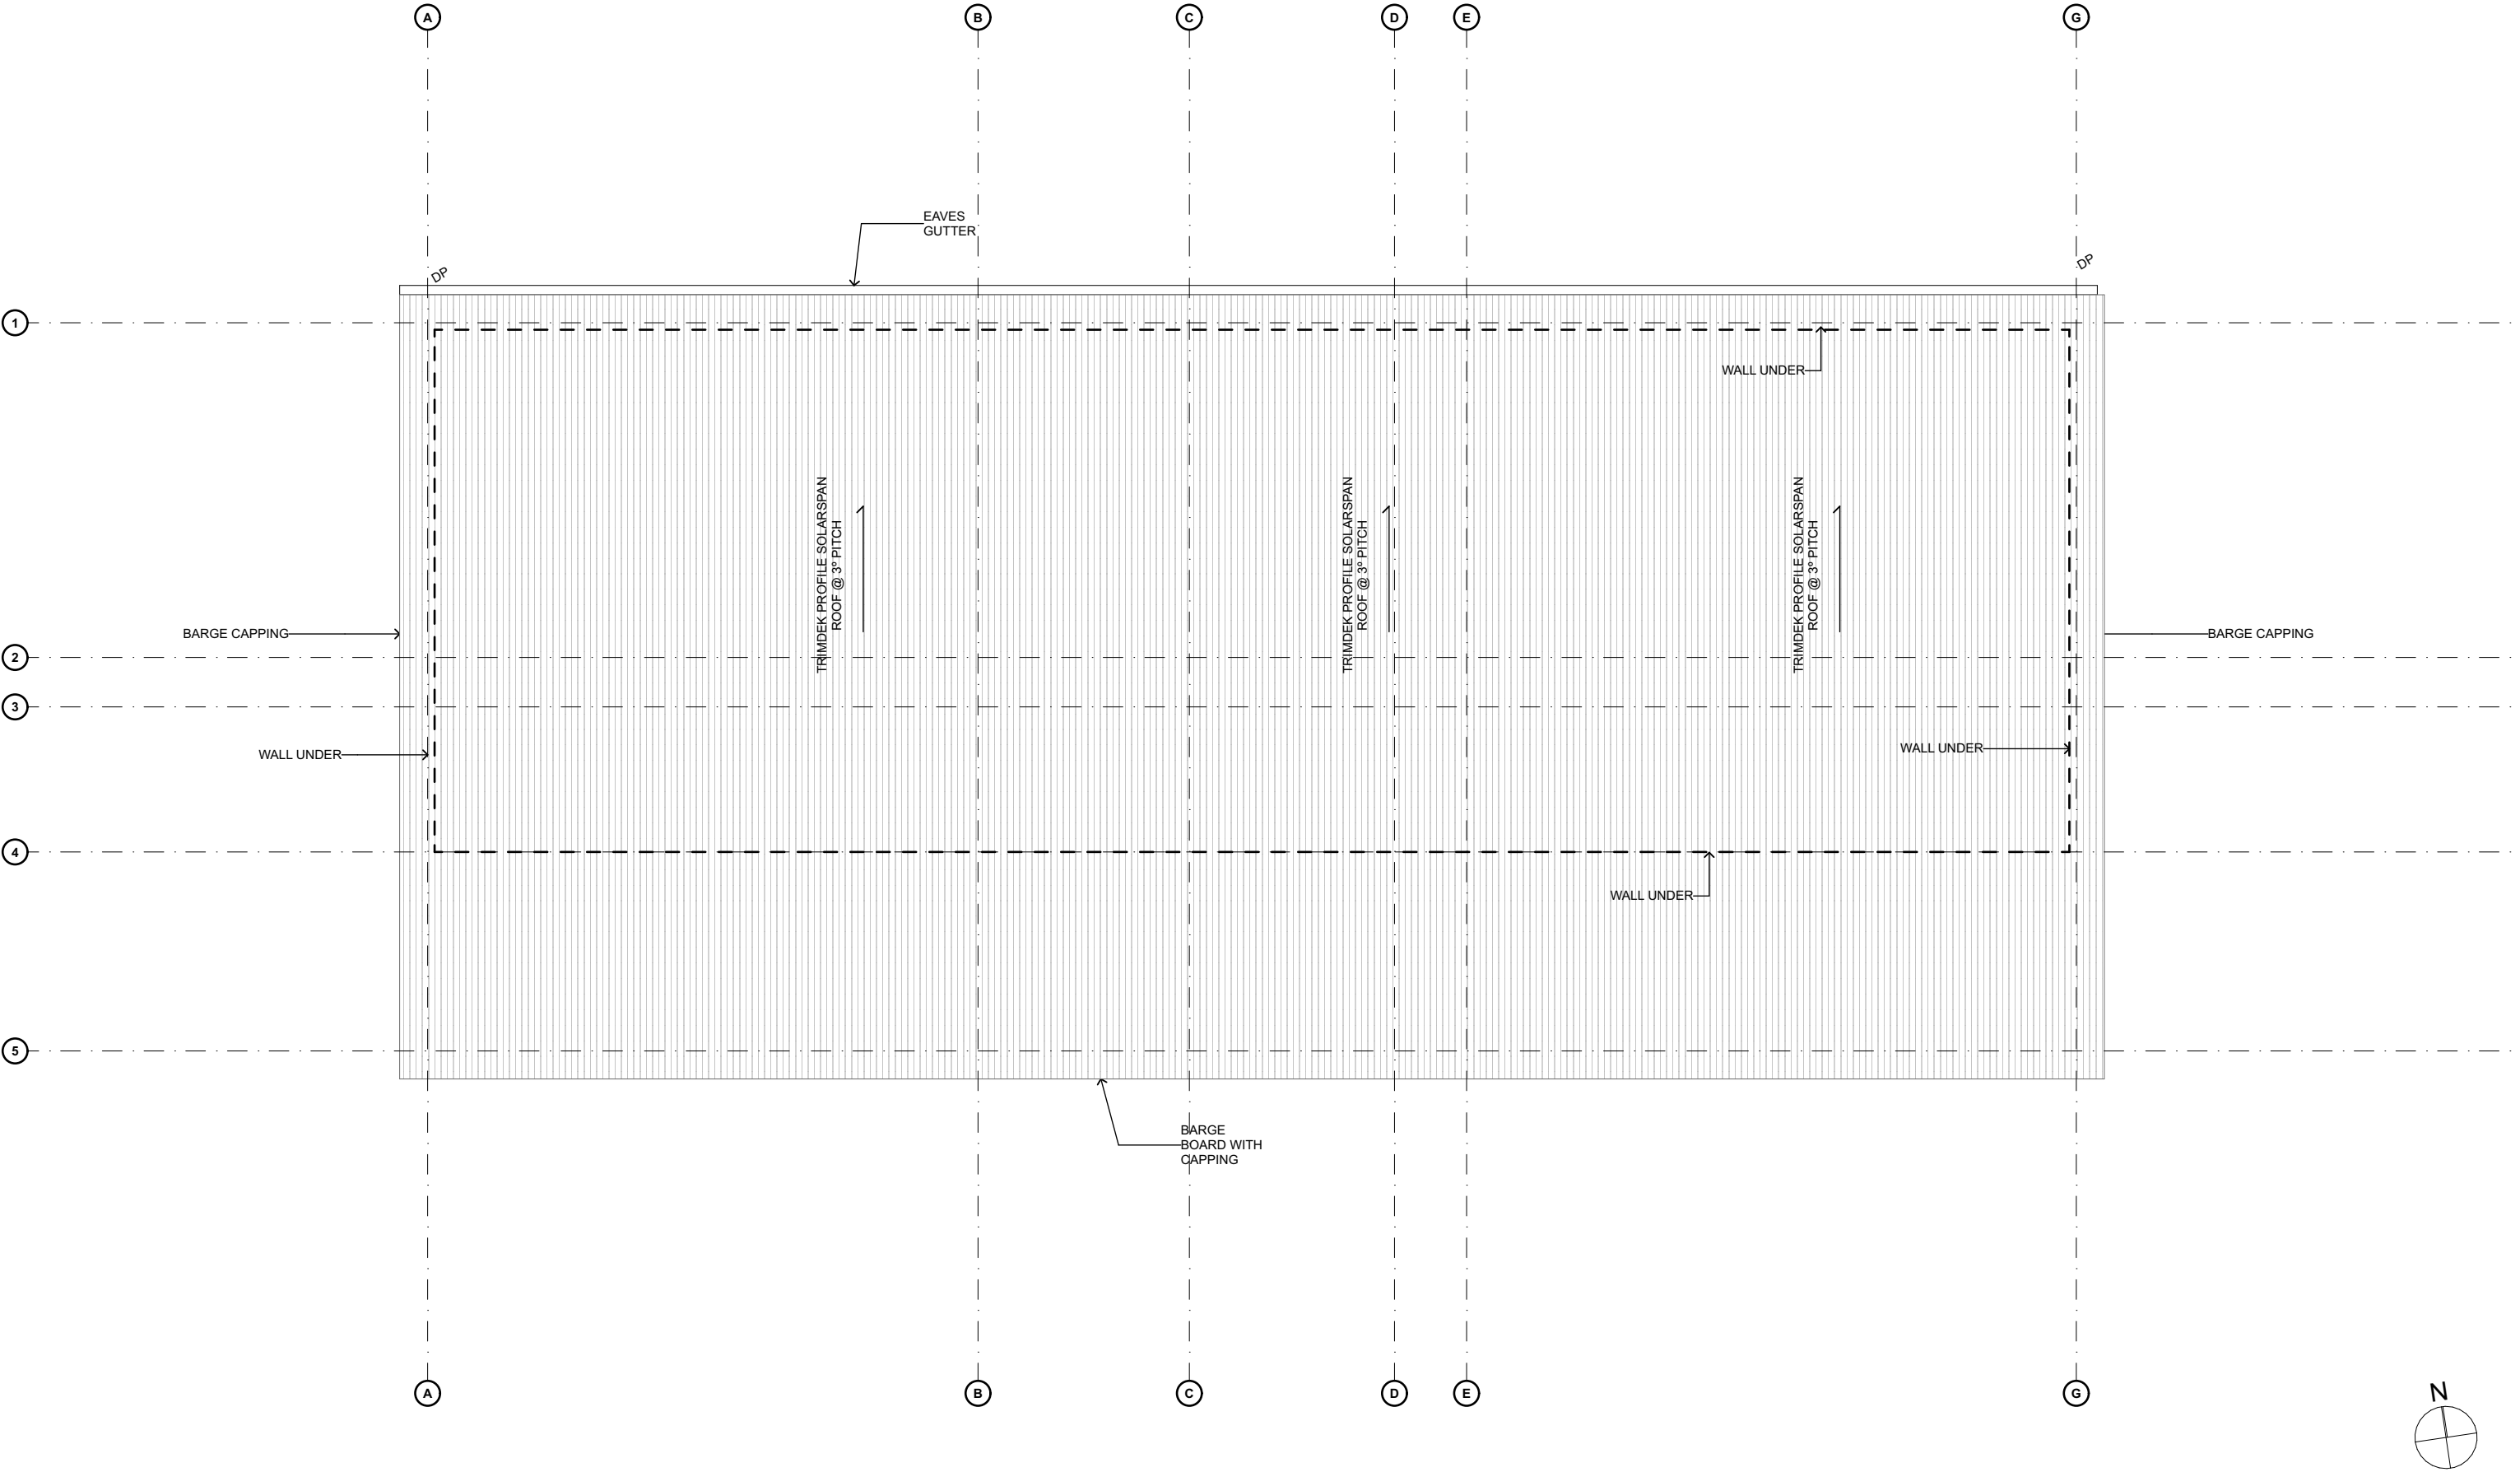


1:200 @A3

ISSUE REV	DESCRIPTION	DATE	DWG REV	LAYOUT TITLE: SITE PLAN		PROJECT/CLIENT: CERVANTES CHANGEROOMS CERVANTES REC CENTRE ARAGON STREET CERVANTES WA SHIRE OF DANGARAGAN AUSTRALIA	PROJECT NO: 2026-08	hubble design ARCHITECTURE + INTERIORS 421 OXFORD ST MOUNT HARTWORTH WA 6018 AUSTRALIA +61 8 9242 3767 OFFICE@HUBBLE.COM.AU
B	ISSUE FOR APPROVAL	29/1/2026	02					
A	ISSUE FOR APPROVAL	28/1/2026	01					
				PROJECT STATUS: BUILDING PERMIT	SCALE:	DARDI CONSTRUCTIONS	DRAWING NO: A1-01	
					DRWN: CHK'D: # P.H.			

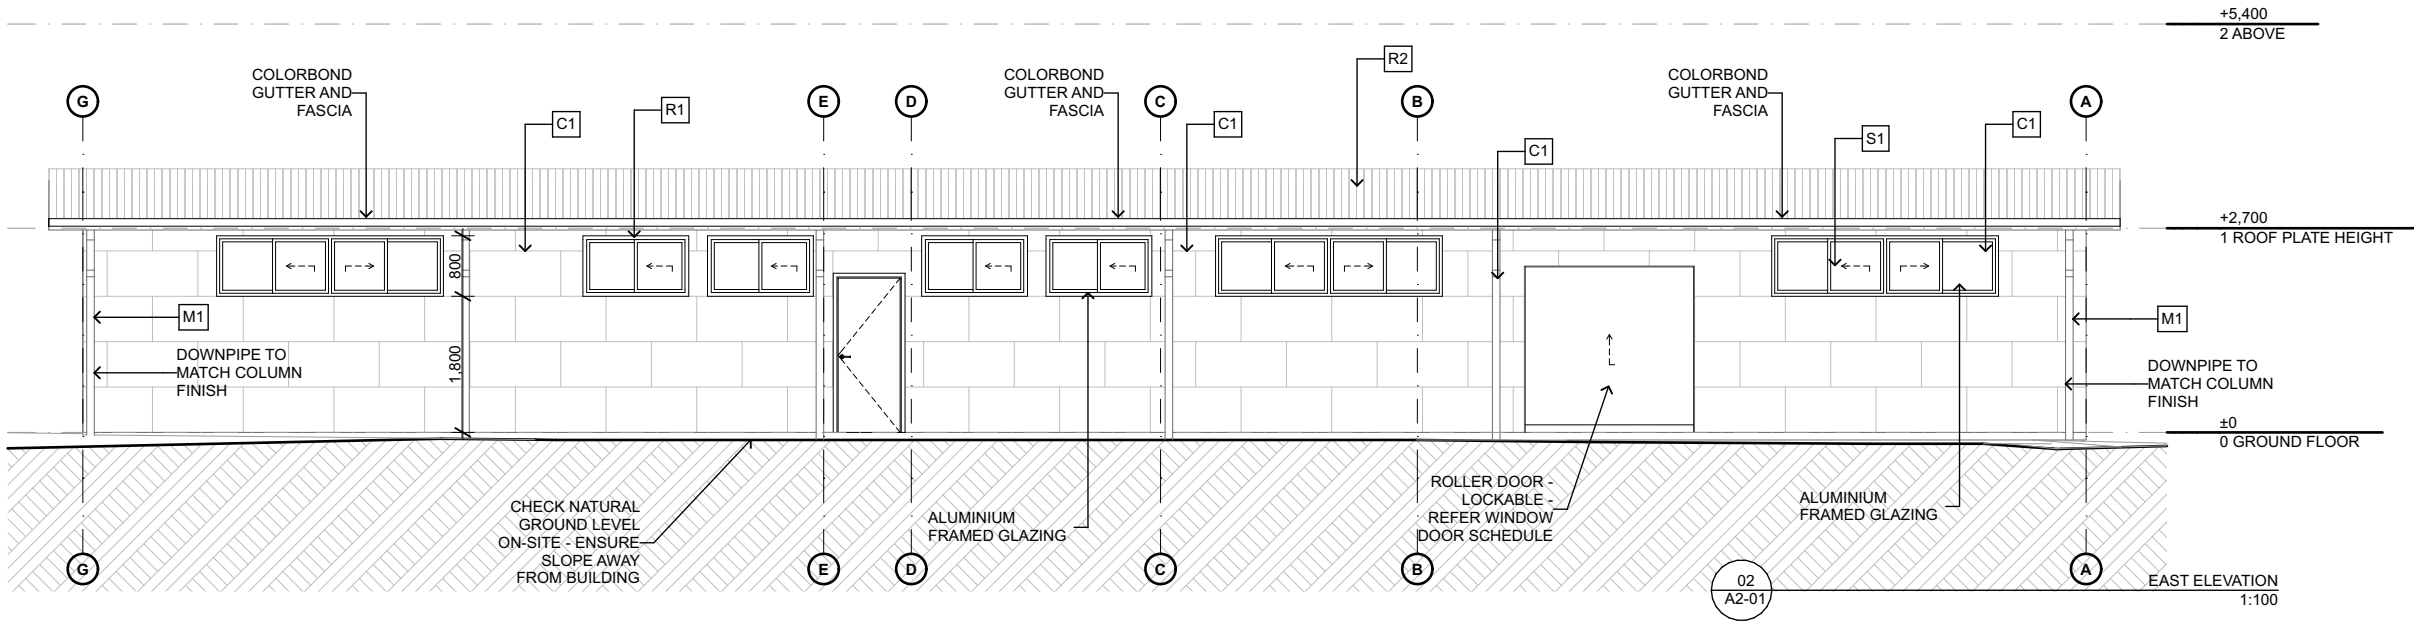
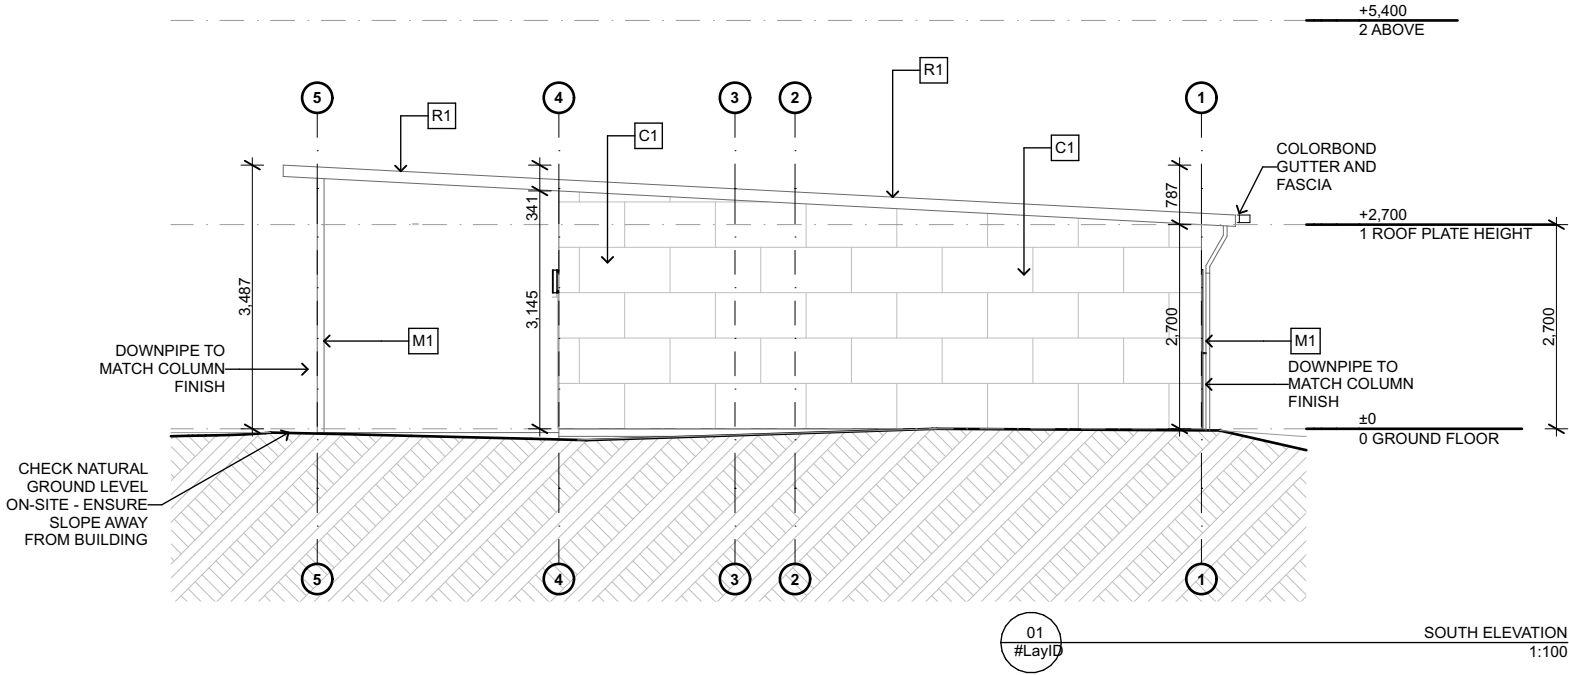


GENERAL NOTES: - ALL DRAWINGS SHALL BE READ IN CONJUNCTION WITH ALL OTHER CONSULTANTS DRAWINGS AND SPECIFICATIONS. REFER ANY DISCREPANCIES TO ARCHITECT BEFORE PROCEEDING WITH THE WORK. - FIGURED DIMENSIONS SHALL TAKE PRECEDENCE OVER SCALED MEASUREMENTS. DO NOT SCALE DIMENSIONS FROM DRAWINGS. - CHECK AND CONFIRM EXISTING LEVELS AND DIMENSIONS ON SITE PRIOR TO THE COMMENCEMENT OF ANY WORK. - THIS DRAWING IS PROTECTED BY AUSTRALIAN AND INTERNATIONAL COPYRIGHT LAW AND IS TO BE USED ONLY FOR WORK WHEN AUTHORISED IN WRITING BY PATRICK HUBBLE ARCHITECTS PTY LTD T/A HUBBLE DESIGN. - THIS DRAWING IS ONLY TO BE USED FOR ITS EXPRESSEDLY INTENDED PURPOSE ONLY. - DRAWINGS SHALL NOT BE USED FOR CONSTRUCTION PURPOSES UNTIL ISSUED FOR CONSTRUCTION. - ALL BOUNDARIES AND CONTOURS ARE SUBJECT TO SURVEY DRAWING. - EXISTING SERVICES POINTS TO BE VERIFIED ON-SITE - LOCATIONS SHOWN ON THESE PLANS ARE INDICATIVE ONLY - ALL WORKS TO COMPLY TO N.C.C. & RELEVANT AUSTRALIAN STANDARDS.	ISSUE	DESCRIPTION	DATE	DWG	LAYOUT TITLE: GROUND FLOOR		PROJECT CLIENT: CERVANTES CHANGEROOMS CERVANTES REC CENTRE ARAGON STREET CERVANTES WA SHIRE OF DANGARAGAN AUSTRALIA DARDI CONSTRUCTIONS	PROJECT NO: 2026-08	 ARCHITECTURE + INTERIORS 421 OXFORD ST MOUNT HAWTHORN WA 6016 AUSTRALIA +61 8 9242 3187 OFFICE@HUBBLE.COM.AU	
	REV			REV						
	B	ISSUE FOR APPROVAL	29/1/2026	02	PROJECT STATUS: BUILDING PERMIT			DRAWING NO: A2-01		
	A	ISSUE FOR APPROVAL	28/1/2026	01						
					SCALE: 1:100 @A3					
					DRWN: CHK'D: # P.H.					



GENERAL NOTES: - ALL DRAWINGS SHALL BE READ IN CONJUNCTION WITH ALL OTHER CONSULTANTS DRAWINGS AND SPECIFICATIONS. REFER ANY DISCREPANCIES TO ARCHITECT BEFORE PROCEEDING WITH THE WORK. - FIGURED DIMENSIONS SHALL TAKE PRECEDENCE OVER SCALED MEASUREMENTS. DO NOT SCALE DIMENSIONS FROM DRAWINGS. - CHECK AND CONFIRM EXISTING LEVELS AND DIMENSIONS ON SITE PRIOR TO THE COMMENCEMENT OF ANY WORK. - THIS DRAWING IS PROTECTED BY AUSTRALIAN AND INTERNATIONAL COPYRIGHT LAW AND IS TO BE USED ONLY FOR WORK WHEN AUTHORISED IN WRITING BY PATRICK HUBBLE ARCHITECTS PTY LTD T/A HUBBLE DESIGN. - THIS DRAWING IS ONLY TO BE USED FOR ITS EXPRESSEDLY INTENDED PURPOSE ONLY. - DRAWINGS SHALL NOT BE USED FOR CONSTRUCTION PURPOSES UNTIL ISSUED FOR CONSTRUCTION. - ALL BOUNDARIES AND CONTOURS ARE SUBJECT TO SURVEY DRAWING. - EXISTING SERVICES POINTS TO BE VERIFIED ON-SITE - LOCATIONS SHOWN ON THESE PLANS ARE INDICATIVE ONLY - ALL WORKS TO COMPLY TO N.C.C. & RELEVANT AUSTRALIAN STANDARDS.	ISSUE REV	DESCRIPTION	DATE	DWG REV	LAYOUT TITLE:		PROJECT CLIENT:	PROJECT NO:	ROOF PLATE HE hubble design ARCHITECTURE + INTERIORS 421 OXFORD ST MOUNT HAWTHORN WA 6016 AUSTRALIA +61 8 9242 3167 OFFICE@HUBBLE.COM.AU	
	B	ISSUE FOR APPROVAL	29/1/2026	02	ROOF PLAN		CERVANTES CHANGEROOMS CERVANTES REC CENTRE ARAGON STREET CERVANTES WA SHIRE OF DANGARAGAN AUSTRALIA	2026-08		
	A	ISSUE FOR APPROVAL	28/1/2026	01						
					PROJECT STATUS: BUILDING PERMIT					SCALE: 1:100 @A3
										DRWN: CHK'D: # P.H.
							DARDI CONSTRUCTIONS	DRAWING NO: A2-02		

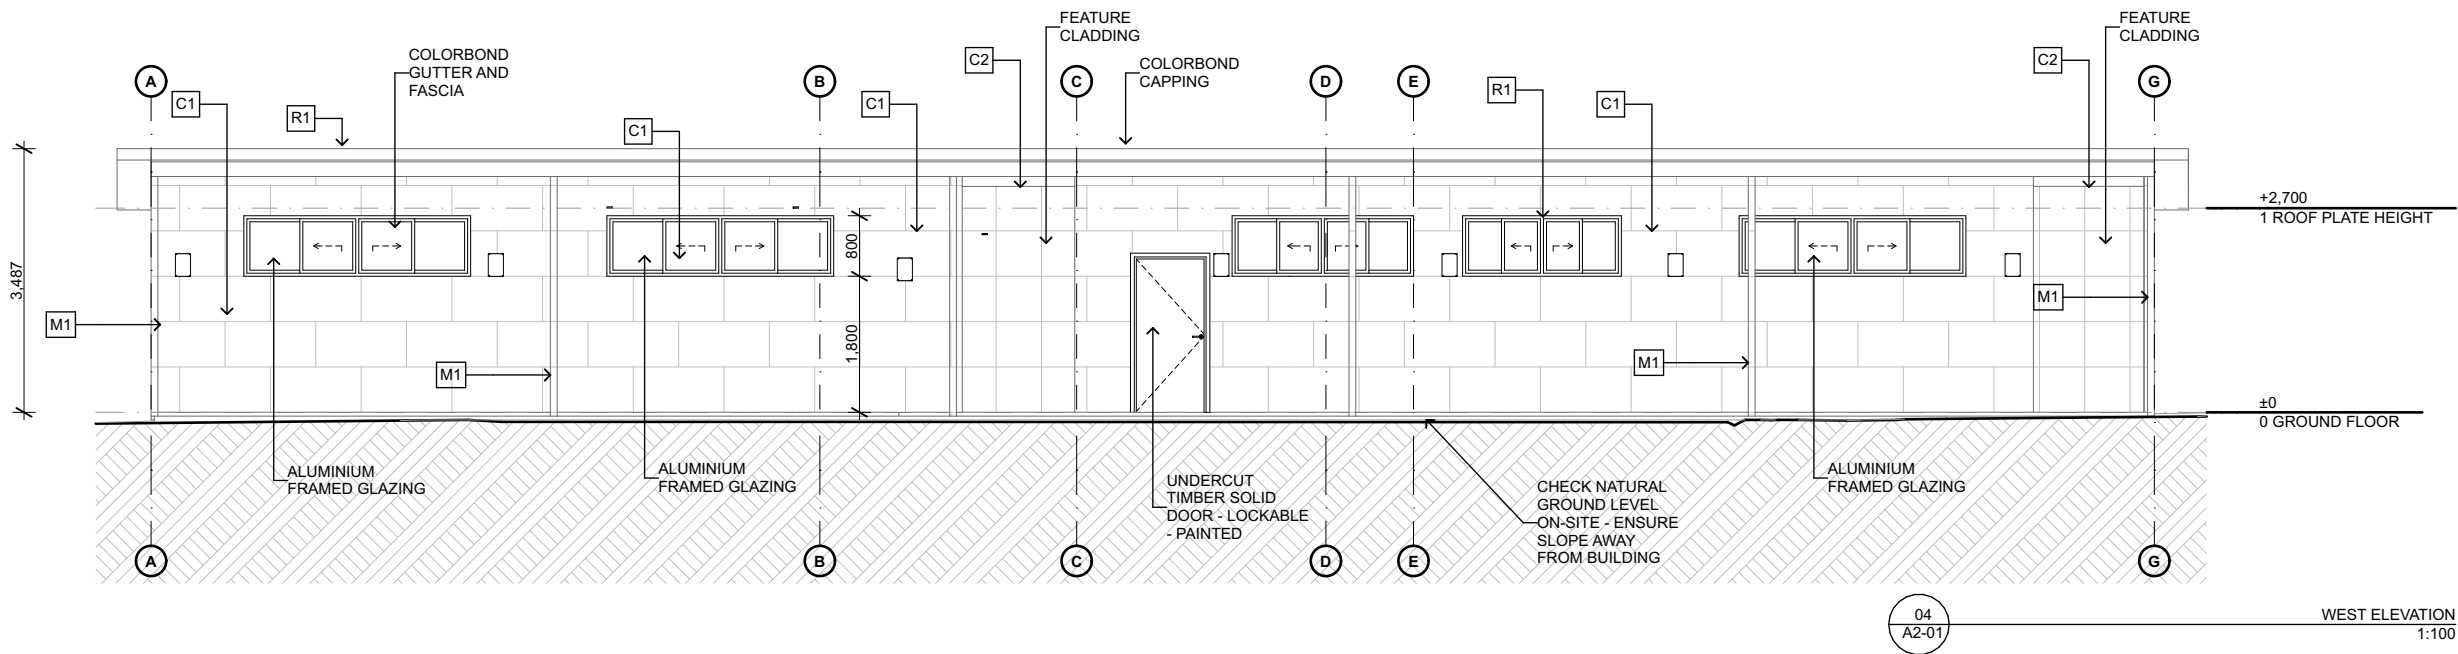
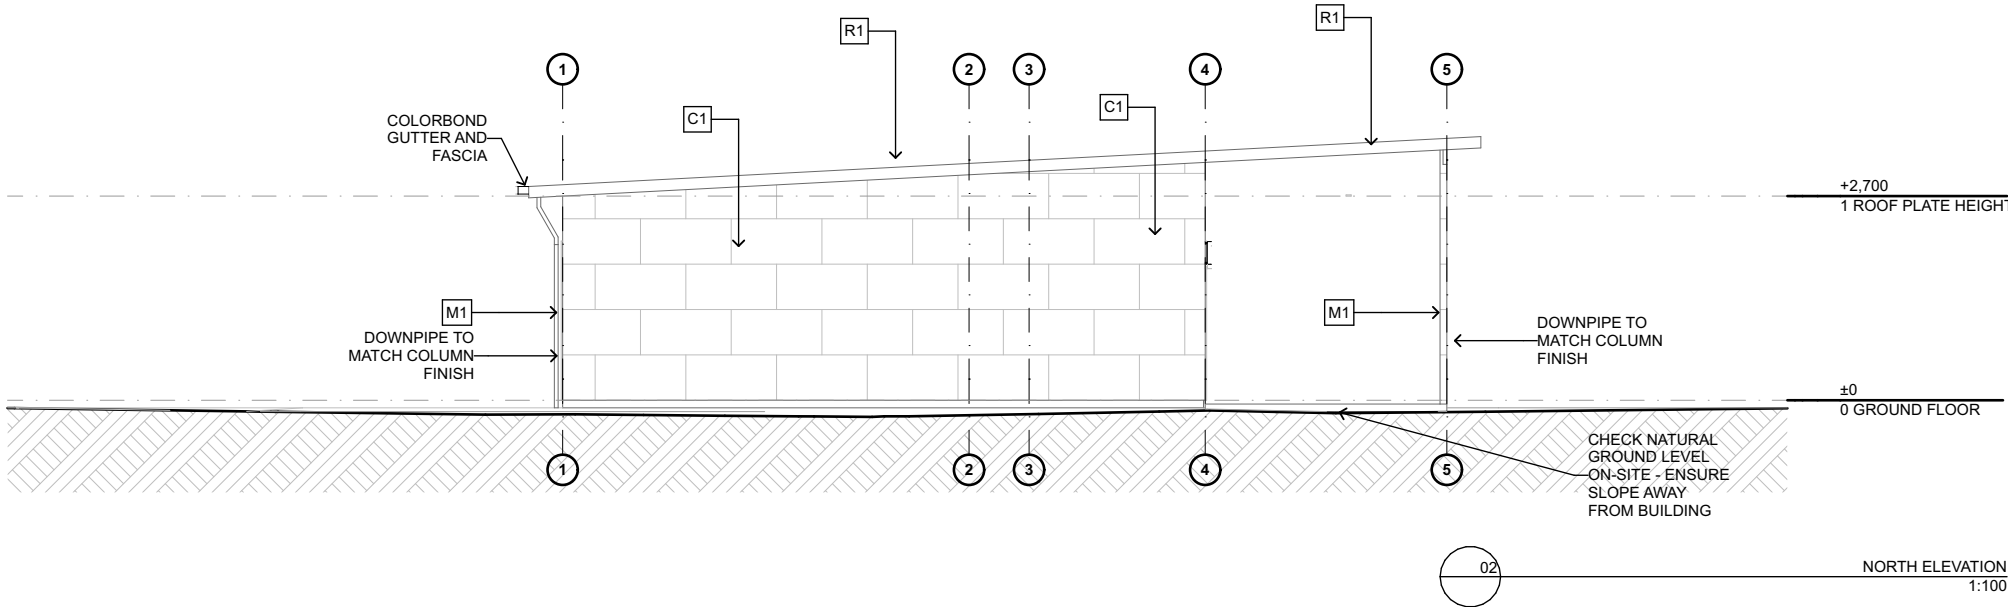
EXTERNAL FINISHES SCHEDULE		CCR004.ppt
← C1	PHOMI - CLADDING	
← C2	PHOMI - FEATURE CLADDING	
← R1	COLORBOND SURFMIST	
← M1	COLORBOND MONUMENT	



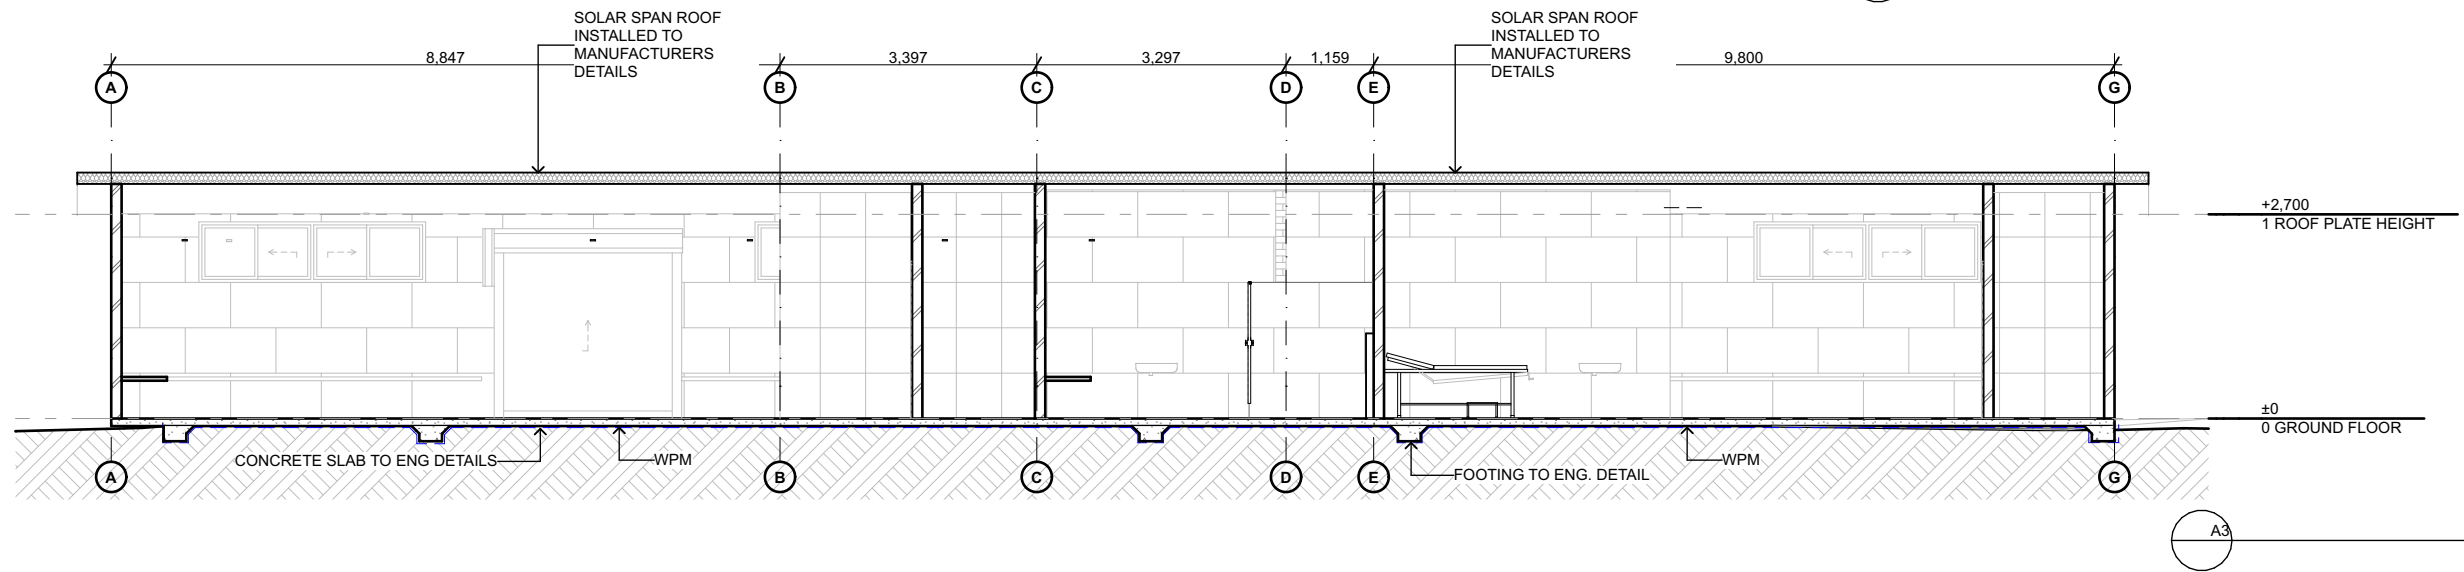
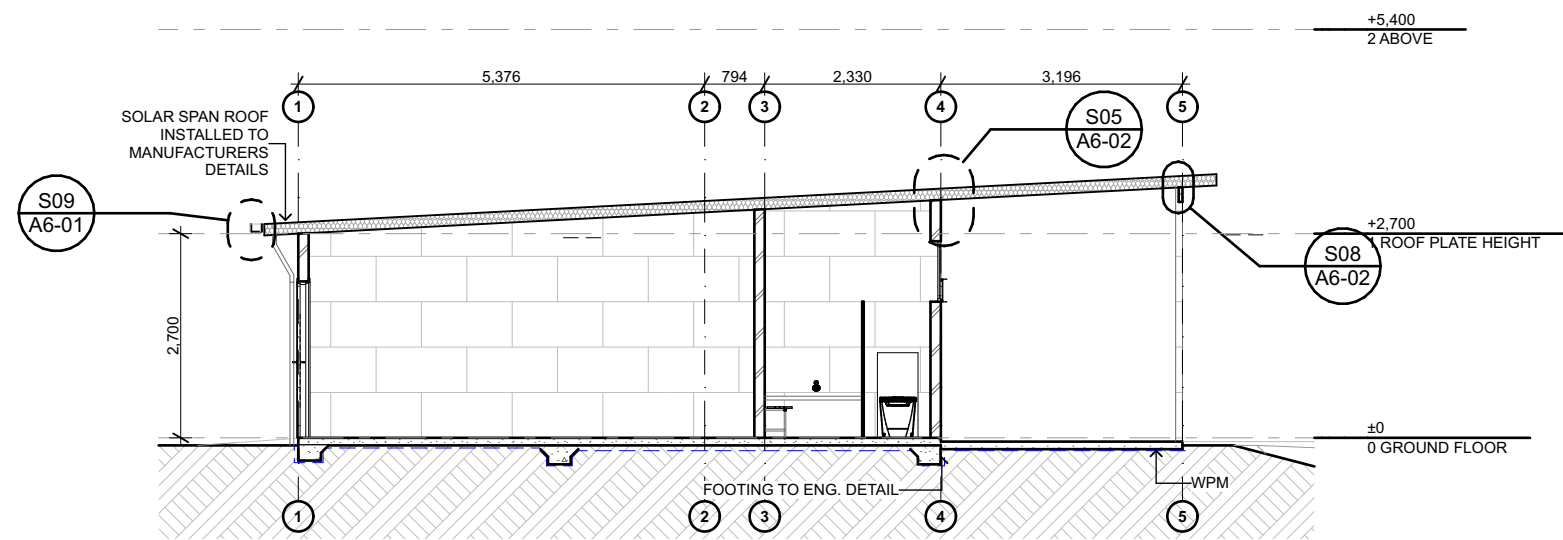
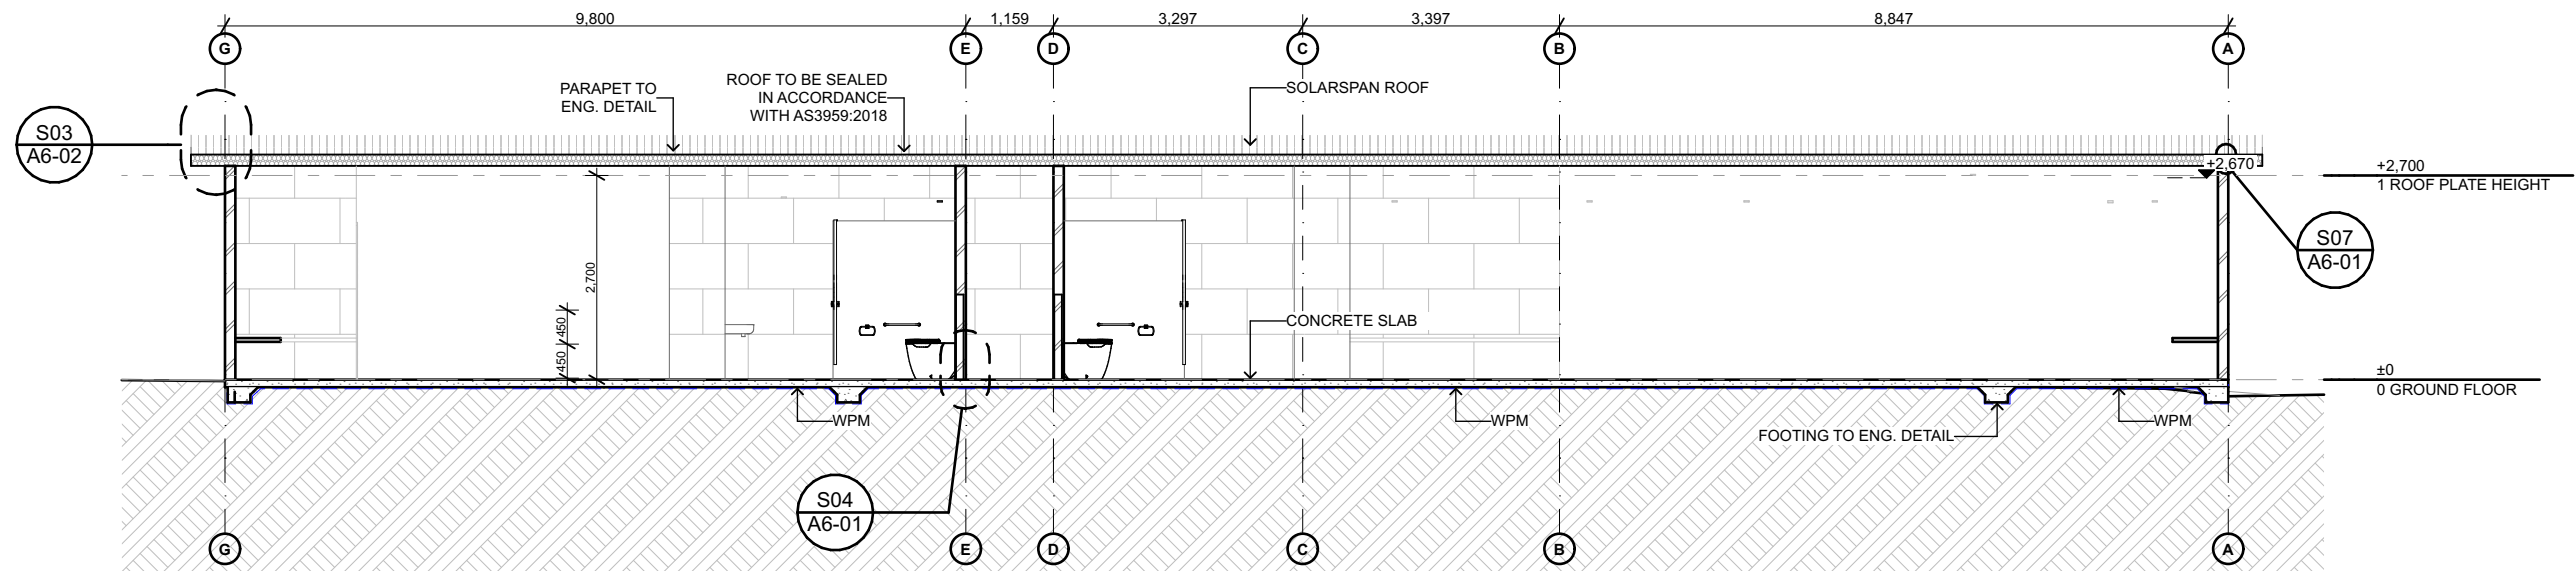
GENERAL NOTES: - ALL DRAWINGS SHALL BE READ IN CONJUNCTION WITH ALL OTHER CONSULTANTS DRAWINGS AND SPECIFICATIONS. REFER ANY DISCREPANCIES TO ARCHITECT BEFORE PROCEEDING WITH THE WORK. - FIGURED DIMENSIONS SHALL TAKE PRECEDENCE OVER SCALED MEASUREMENTS. DO NOT SCALE DIMENSIONS FROM DRAWINGS. - CHECK AND CONFIRM EXISTING LEVELS AND DIMENSIONS ON SITE PRIOR TO THE COMMENCEMENT OF ANY WORK. - THIS DRAWING IS PROTECTED BY AUSTRALIAN AND INTERNATIONAL COPYRIGHT LAW AND IS TO BE USED ONLY FOR WORK WHEN AUTHORISED IN WRITING BY PATRICK HUBBLE ARCHITECTS PTY LTD T/A HUBBLE DESIGN. - THIS DRAWING IS ONLY TO BE USED FOR ITS EXPRESSEDLY INTENDED PURPOSE ONLY. - DRAWINGS SHALL NOT BE USED FOR CONSTRUCTION PURPOSES UNTIL ISSUED FOR CONSTRUCTION. - ALL BOUNDARIES AND CONTOURS ARE SUBJECT TO SURVEY DRAWING. - EXISTING SERVICES POINTS TO BE VERIFIED ON-SITE - LOCATIONS SHOWN ON THESE PLANS ARE INDICATIVE ONLY - ALL WORKS TO COMPLY TO N.C.C. & RELEVANT AUSTRALIAN STANDARDS.	ISSUE REV	DESCRIPTION	DATE	DWG REV	LAYOUT TITLE: ELEVATIONS		PROJECT CLIENT: CERVANTES CHANGEROOMS CERVANTES REC CENTRE ARAGON STREET CERVANTES WA SHIRE OF DANGARAGAN AUSTRALIA DARDI CONSTRUCTIONS	PROJECT NO: 2026-08
	B	ISSUE FOR APPROVAL	29/1/2026	02				DRAWING NO: A3-01
	A	ISSUE FOR APPROVAL	28/1/2026	01				
					PROJECT STATUS: BUILDING PERMIT	SCALE: 1:100, 1:1 @A3 DRWN: CHK'D: # P.H.		

421 OXFORD ST MOUNT HAWTHORN WA 6016 AUSTRALIA
+61 8 9242 3167
OFFICE@HUBBLE.COM.AU

EXTERNAL FINISHES SCHEDULE		CCR004.ppt
← C1	PHOMI - CLADDING	
← C2	PHOMI - FEATURE CLADDING	
← R1	COLORBOND SURFMIST	
← M1	COLORBOND MONUMENT	



GENERAL NOTES: - ALL DRAWINGS SHALL BE READ IN CONJUNCTION WITH ALL OTHER CONSULTANTS DRAWINGS AND SPECIFICATIONS. - REFER ANY DISCREPANCIES TO ARCHITECT BEFORE PROCEEDING WITH THE WORK. - FIGURED DIMENSIONS SHALL TAKE PRECEDENCE OVER SCALED MEASUREMENTS. DO NOT SCALE DIMENSIONS FROM DRAWINGS. - CHECK AND CONFIRM EXISTING LEVELS AND DIMENSIONS ON SITE PRIOR TO THE COMMENCEMENT OF ANY WORK. - THIS DRAWING IS PROTECTED BY AUSTRALIAN AND INTERNATIONAL COPYRIGHT LAW AND IS TO BE USED ONLY FOR WORK WHEN AUTHORISED IN WRITING BY PATRICK HUBBLE ARCHITECTS PTY LTD T/A HUBBLE DESIGN. - THIS DRAWING IS ONLY TO BE USED FOR ITS EXPRESSEDLY INTENDED PURPOSE ONLY. - DRAWINGS SHALL NOT BE USED FOR CONSTRUCTION PURPOSES UNTIL ISSUED FOR CONSTRUCTION. - ALL BOUNDARIES AND CONTOURS ARE SUBJECT TO SURVEY DRAWING. - EXISTING SERVICES POINTS TO BE VERIFIED ON-SITE - LOCATIONS SHOWN ON THESE PLANS ARE INDICATIVE ONLY - ALL WORKS TO COMPLY TO N.C.C. & RELEVANT AUSTRALIAN STANDARDS.	ISSUE REV	DESCRIPTION	DATE	DWG REV	LAYOUT TITLE: ELEVATIONS		PROJECT CLIENT: CERVANTES CHANGEROOMS CERVANTES REC CENTRE ARAGON STREET CERVANTES WA SHIRE OF DANGARAGAN AUSTRALIA DARDI CONSTRUCTIONS	PROJECT NO: 2026-08	 421 OXFORD ST MOUNT HAWTHORN WA 6016 AUSTRALIA +61 8 9242 3167 OFFICE@HUBBLE.COM.AU
	B	ISSUE FOR APPROVAL	29/1/2026	02				DRAWING NO: A3-02	
	A	ISSUE FOR APPROVAL	28/1/2026	01					
					PROJECT STATUS: BUILDING PERMIT	SCALE: 1:100, 1:1 @A3 DRWN: CHK'D: # P.H.			



- GENERAL NOTES:**
- ALL DRAWINGS SHALL BE READ IN CONJUNCTION WITH ALL OTHER CONSULTANTS DRAWINGS AND SPECIFICATIONS.
 - REFER ANY DISCREPANCIES TO ARCHITECT BEFORE PROCEEDING WITH THE WORK.
 - FIGURED DIMENSIONS SHALL TAKE PRECEDENCE OVER SCALED MEASUREMENTS. DO NOT SCALE DIMENSIONS FROM DRAWINGS.
 - CHECK AND CONFIRM EXISTING LEVELS AND DIMENSIONS ON SITE PRIOR TO THE COMMENCEMENT OF ANY WORK.
 - THIS DRAWING IS PROTECTED BY AUSTRALIAN AND INTERNATIONAL COPYRIGHT LAW AND IS TO BE USED ONLY FOR WORK WHEN AUTHORISED IN WRITING BY PATRICK HUBBLE ARCHITECTS PTY LTD T/A HUBBLE DESIGN.
 - THIS DRAWING IS ONLY TO BE USED FOR ITS EXPRESSEDLY INTENDED PURPOSE ONLY.
 - DRAWINGS SHALL NOT BE USED FOR CONSTRUCTION PURPOSES UNTIL ISSUED FOR CONSTRUCTION.
 - ALL BOUNDARIES AND CONTOURS ARE SUBJECT TO SURVEY DRAWING.
 - EXISTING SERVICES POINTS TO BE VERIFIED ON-SITE - LOCATIONS SHOWN ON THESE PLANS ARE INDICATIVE ONLY
 - ALL WORKS TO COMPLY TO N.C.C. & RELEVANT AUSTRALIAN STANDARDS.

ISSUE REV	DESCRIPTION	DATE	DWG REV
B	ISSUE FOR APPROVAL	29/1/2026	02
A	ISSUE FOR APPROVAL	28/1/2026	01

LAYOUT TITLE:
SECTIONS

PROJECT STATUS:
BUILDING PERMIT

SCALE:
1:100 @A3
DRWN: | CHK'D:
| P.H.

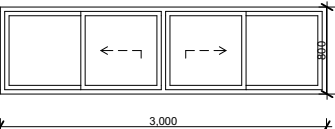
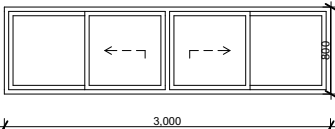
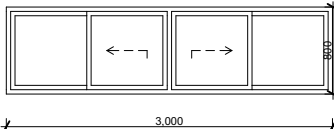
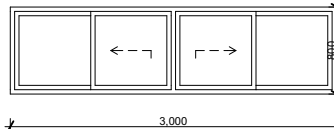
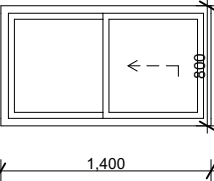
PROJECT|CLIENT:
CERVANTES CHANGEROOMS
CERVANTES REC CENTRE ARAGON
STREET CERVANTES WA SHIRE OF
DANGARAGAN AUSTRALIA

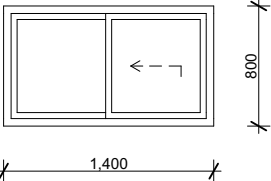
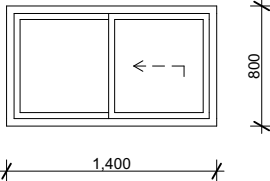
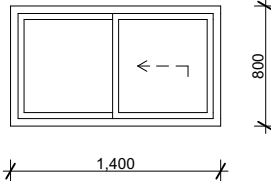
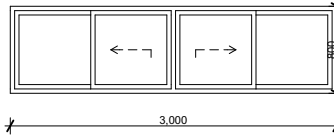
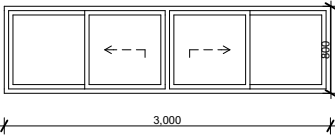
DARDI CONSTRUCTIONS

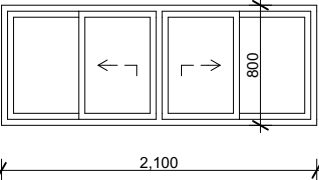
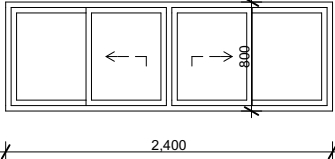
 
PROJECT NO:
2026-08

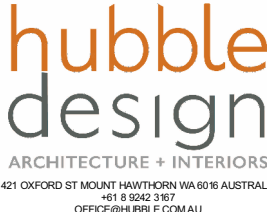
DRAWING NO:
A4-01

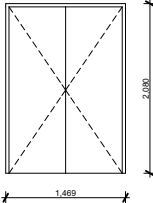
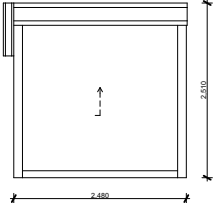
 
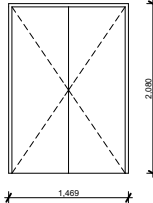
 
 
 
 
 
 
hubble
design
ARCHITECTURE + INTERIORS
421 OXFORD ST MOUNT HAWTHORN WA 6016 AUSTRALIA
+61 8 9242 3167
OFFICE@HUBBLE.COM.AU

 
 
 
 
 
 
 
 
 
Window Schedule					
ID	W-001	W-002	W-003	W-004	W-005
Opening Side View					
Plan View					
Operational Type					
Nominal Width	3,000	3,000	3,000	3,000	1,400
Nominal Height	800	800	800	800	800
Sill Height	1,800	1,800	1,800	1,800	1,800
Head Height	2,600	2,600	2,600	2,600	2,600
Frame Finish	P04 COLORBOND® MONUMENT®	P04 COLORBOND® MONUMENT®	P04 COLORBOND® MONUMENT®	P04 COLORBOND® MONUMENT®	P04 COLORBOND® MONUMENT®
Flyscreen / Security Screen	<Undefined>	<Undefined>	<Undefined>	<Undefined>	<Undefined>
Weatherseal					
Lockset					
U-value					
Window Treatment					
Glazing Type					
Comments					

 
 
 
Window Schedule					
ID	W-006	W-007	W-008	W-009	W-010
Opening Side View					
Plan View					
Operational Type					
Nominal Width	1,400	1,400	1,400	3,000	3,000
Nominal Height	800	800	800	800	800
Sill Height	1,800	1,800	1,800	1,800	1,800
Head Height	2,600	2,600	2,600	2,600	2,600
Frame Finish	P04 COLORBOND® MONUMENT®	P04 COLORBOND® MONUMENT®	P04 COLORBOND® MONUMENT®	P04 COLORBOND® MONUMENT®	P04 COLORBOND® MONUMENT®
Flyscreen / Security Screen	<Undefined>	<Undefined>	<Undefined>	<Undefined>	<Undefined>
Weatherseal					
Lockset					
U-value					
Window Treatment					
Glazing Type					
Comments					

Window Schedule		
ID	W-011	W-012
Opening Side View		
Plan View		
Operational Type		
Nominal Width	2,100	2,400
Nominal Height	800	800
Sill Height	1,800	1,800
Head Height	2,600	2,600
Frame Finish	P04 COLORBOND® MONUMENT®	P04 COLORBOND® MONUMENT®
Flyscreen / Security Screen	<Undefined>	<Undefined>
Weatherseal		
Lockset		
U-value		
Window Treatment		
Glazing Type		
Comments		

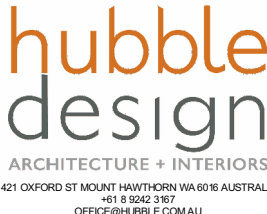
GENERAL NOTES: - ALL DRAWINGS SHALL BE READ IN CONJUNCTION WITH ALL OTHER CONSULTANTS DRAWINGS AND SPECIFICATIONS. REFER ANY DISCREPANCIES TO ARCHITECT BEFORE PROCEEDING WITH THE WORK. - FIGURED DIMENSIONS SHALL TAKE PRECEDENCE OVER SCALED MEASUREMENTS. DO NOT SCALE DIMENSIONS FROM DRAWINGS. - CHECK AND CONFIRM EXISTING LEVELS AND DIMENSIONS ON SITE PRIOR TO THE COMMENCEMENT OF ANY WORK. - THIS DRAWING IS PROTECTED BY AUSTRALIAN AND INTERNATIONAL COPYRIGHT LAW AND IS TO BE USED ONLY FOR WORK WHEN AUTHORISED IN WRITING BY PATRICK HUBBLE ARCHITECTS PTY LTD T/A HUBBLE DESIGN. - THIS DRAWING IS ONLY TO BE USED FOR ITS EXPRESSEDLY INTENDED PURPOSE ONLY. - DRAWINGS SHALL NOT BE USED FOR CONSTRUCTION PURPOSES UNTIL ISSUED FOR CONSTRUCTION. - ALL BOUNDARIES AND CONTOURS ARE SUBJECT TO SURVEY DRAWING. - EXISTING SERVICES POINTS TO BE VERIFIED ON-SITE - LOCATIONS SHOWN ON THESE PLANS ARE INDICATIVE ONLY - ALL WORKS TO COMPLY TO N.C.C. & RELEVANT AUSTRALIAN STANDARDS.	ISSUE REV	DESCRIPTION	DATE	DWG REV	LAYOUT TITLE: WINDOW SCHEDULE		PROJECT CLIENT: CERVANTES CHANGEROOMS CERVANTES REC CENTRE ARAGON STREET CERVANTES WA SHIRE OF DANGARAGAN AUSTRALIA DARDI CONSTRUCTIONS	PROJECT NO: 2026-08	 421 OXFORD ST MOUNT HAWTHORN WA 6016 AUSTRALIA +61 8 9242 3167 OFFICE@HUBBLE.COM.AU
	B	ISSUE FOR APPROVAL	29/1/2026	02	PROJECT STATUS: BUILDING PERMIT			DRAWING NO: A13-01	
	A	ISSUE FOR APPROVAL	28/1/2026	01					
						SCALE: N.T.S.@A3			
						DRWN: CHK'D: # P.H.			

Door Schedule					
ID	D-001	D-002	D-003	D-004	D-005
Elevation					
					
Opening Width	1,389	2,250	820	1,389	920
Opening Height	2,040	2,200	2,040	2,040	2,040
Frame Finish	P03 Paint - DULUX® VIVID WHITE SW1G1	L03 Laminate - General	P03 Paint - DULUX® VIVID WHITE SW1G1	P03 Paint - DULUX® VIVID WHITE SW1G1	P03 Paint - DULUX® VIVID WHITE SW1G1
Door Leaf Finish	P03 Paint - DULUX® VIVID WHITE SW1G1	L03 Laminate - General	P03 Paint - DULUX® VIVID WHITE SW1G1	P03 Paint - DULUX® VIVID WHITE SW1G1	P03 Paint - DULUX® VIVID WHITE SW1G1
Handle Height	1,000	---	1,000	1,000	1,000
Handle Offset from Edge	50	---	50	50	50
Door Panel Type					
Glazing Type & Treatment					
Door Stop & Closer					
Handle & Lockset					
Accessories					
Opening Type	---	---	Side Hung	---	Side Hung
Comments					

Door Schedule					
ID	D-011	D-012	D-013	D-014	D-014
Elevation					
					
Opening Width	720	720	720	720	720
Opening Height	1,912	1,912	1,912	1,600	1,912
Frame Finish	P03 Paint - DULUX® VIVID WHITE SW1G1	P03 Paint - DULUX® VIVID WHITE SW1G1	P03 Paint - DULUX® VIVID WHITE SW1G1	P03 Paint - DULUX® VIVID WHITE SW1G1	P03 Paint - DULUX® VIVID WHITE SW1G1
Door Leaf Finish	P03 Paint - DULUX® VIVID WHITE SW1G1	P03 Paint - DULUX® VIVID WHITE SW1G1	P03 Paint - DULUX® VIVID WHITE SW1G1	P03 Paint - DULUX® VIVID WHITE SW1G1	P03 Paint - DULUX® VIVID WHITE SW1G1
Handle Height	3,200	1,600	1,600	800	1,600
Handle Offset from Edge	200	100	100	50	100
Door Panel Type					
Glazing Type & Treatment					
Door Stop & Closer					
Handle & Lockset					
Accessories					
Opening Type	Side Hung	Side Hung	Side Hung	Side Hung	Side Hung
Comments					

Door Schedule		D-015	D-015
ID			
Elevation			
			
Opening Width	720	720	
Opening Height	1,600	1,912	
Frame Finish	P03 Paint - DULUX® VIVID WHITE SW1G1	P03 Paint - DULUX® VIVID WHITE SW1G1	
Door Leaf Finish	P03 Paint - DULUX® VIVID WHITE SW1G1	P03 Paint - DULUX® VIVID WHITE SW1G1	
Handle Height	800	1,600	
Handle Offset from Edge	50	100	
Door Panel Type			
Glazing Type & Treatment			
Door Stop & Closer			
Handle & Lockset			
Accessories			
Opening Type	Side Hung	Side Hung	
Comments			

DOOR SCHEDULE NOTES
ALL DOORS FORCE REQUIREMENTS TO BE IN ACCORDANCE WITH AS 1428.1 CLAUSE 13.5.2 (e)- MAX 20N FORCE TO OPEN, CLOSE OR HOLD OPEN A DOOR.
ANY HINGED DOORS WITH CLOSERS SHOULD BE ADJUSTABLE CLOSERS, COMPATIBLE WITH THE DOOR TO ENSURE THE FORCE TO OPEN THE DOOR DOES NOT EXCEED 20N.
ALL PAINTED FRAMES TO ENSURE MIN 30% LUMINANCE CONTRAST IN ACCORDANCE WITH AS 1428.1 CLAUSE 13.1.
ALL DOOR HANDLES AND CONTROLS TO BE IN ACCORDANCE WITH AS 1428.1 CLAUSE 13.5. EZJAMB DOOR SYSTEM TO BE USED U.O.N.
ALL DOORS TO FULLY ENCLOSED SANITARY COMPARTMENTS TO OPEN OUTWARDS OR BE READILY REMOVABLE FROM THE OUTSIDE WITH LIFT OFF HINGES.
ALL DOOR FURNITURE IN PATH OF REQUIRED EXIT BEING OPENABLE WITOUT A KEY AND A SINGLE DOWARD ACTION ON A DEVICE LOCATED BETWEEN 900 AND 1100 AFL.
CHECK ALL DOOR SWINGS FROM FLOOR PLANS.
NOMINAL SIZE OF DOORS: IF TIMBER PANEL SWING DOORS, REFERS TO DOOR PANEL SIZE. IF OTHER DOORS, REFERS TO WALL OPENING SIZE
FINISHING NOTES
FOR POWDERCOATED FINISHES, COMPLY TO MINIMUM AS3715 OR AAMA 2603 REQUIREMENTS FOR SINGLE RESIDENTIAL PROJECTS; FOR ALL OTHER PROJECTS REFER TO SPECIFICATION.
GLAZING NOTES
ALL GLAZING TO COMPLY WITH N.C.C. AND A.S. REQUIREMENTS. CENTRAL-SET FRAME

GENERAL NOTES: - ALL DRAWINGS SHALL BE READ IN CONJUNCTION WITH ALL OTHER CONSULTANTS DRAWINGS AND SPECIFICATIONS. REFER ANY DISCREPANCIES TO ARCHITECT BEFORE PROCEEDING WITH THE WORK. - FIGURED DIMENSIONS SHALL TAKE PRECEDENCE OVER SCALED MEASUREMENTS. DO NOT SCALE DIMENSIONS FROM DRAWINGS. - CHECK AND CONFIRM EXISTING LEVELS AND DIMENSIONS ON SITE PRIOR TO THE COMMENCEMENT OF ANY WORK. - THIS DRAWING IS PROTECTED BY AUSTRALIAN AND INTERNATIONAL COPYRIGHT LAW AND IS TO BE USED ONLY FOR WORK WHEN AUTHORISED IN WRITING BY PATRICK HUBBLE ARCHITECTS PTY LTD T/A HUBBLE DESIGN. - THIS DRAWING IS ONLY TO BE USED FOR ITS EXPRESSEDLY INTENDED PURPOSE ONLY. - DRAWINGS SHALL NOT BE USED FOR CONSTRUCTION PURPOSES UNTIL ISSUED FOR CONSTRUCTION. - ALL BOUNDARIES AND CONTOURS ARE SUBJECT TO SURVEY DRAWING. - EXISTING SERVICES POINTS TO BE VERIFIED ON-SITE - LOCATIONS SHOWN ON THESE PLANS ARE INDICATIVE ONLY - ALL WORKS TO COMPLY TO N.C.C. & RELEVANT AUSTRALIAN STANDARDS.	ISSUE REV	DESCRIPTION	DATE	DWG REV	LAYOUT TITLE: DOOR SCHEDULE		PROJECT CLIENT: CERVANTES CHANGEROOMS CERVANTES REC CENTRE ARAGON STREET CERVANTES WA SHIRE OF DANGARAGAN AUSTRALIA DARDI CONSTRUCTIONS	PROJECT NO: 2026-08	 421 OXFORD ST MOUNT HAWTHORN WA 6016 AUSTRALIA +61 8 9242 3167 OFFICE@HUBBLE.COM.AU
	B	ISSUE FOR APPROVAL	29/1/2026	02				DRAWING NO: A13-02	
	A	ISSUE FOR APPROVAL	28/1/2026	01					
					PROJECT STATUS: BUILDING PERMIT	SCALE: N.T.S.@A3			
						DRWN: CHK'D: # P.H.			