
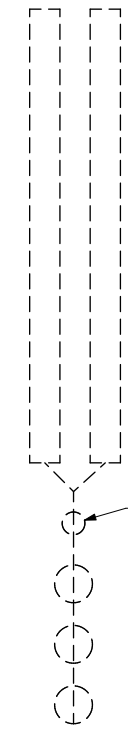


Lot boundary line


Lot boundary line

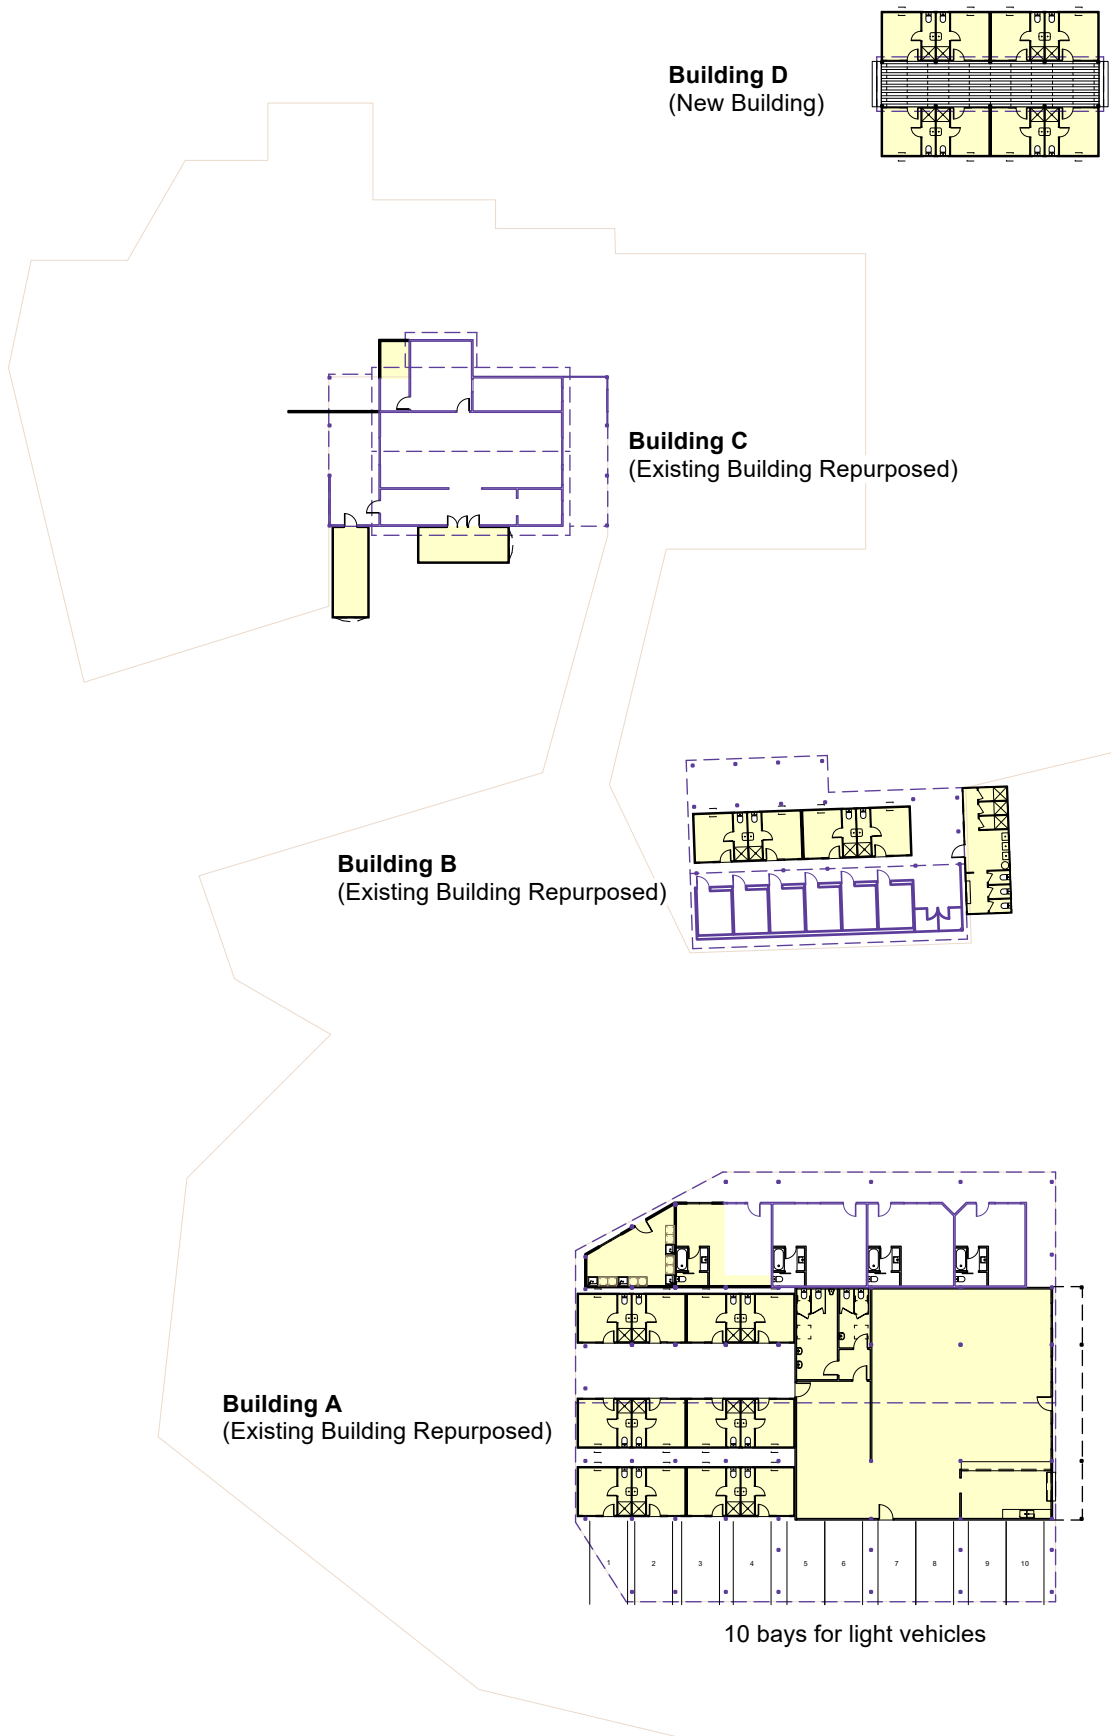

New Septic System and leach field sized for 45 people. (System and location TBC)

Extent of New Works

Scale: 1:500

 


CAPITAL HOUSE AUSTRALASIA
ENGINEERS AND PROJECT MANAGERS
 Perth Level 1, 172 St Georges Tce, Perth W.A. 6000
 Phone: +61 (08) 9324 3211
 Darwin Office 16, 32 Smith St, The Mall, Darwin, NT 0800
 Phone: +61 (08) 7978 7740 ACN 009 436 140

Date	No.	Revision	By
20/09/2024	A	Issued for Client Review	CC
04/10/2024	B	Issued for Client Review	CC
14/10/2024	C	Issued for Discussion	CC
29/10/2024	D	Issued for Discussion	CC


Koojan Feedlot - Accommodation
 Dandaragan WA
HARVEST ROAD

EXTENT OF NEW WORKS

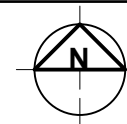

Approved: -			
Designed: -	Drawn: CC	Checked: ON	Scale: 1:500 (A3)
Job No: 24121	Drawing No: SK03	Revision: D	

This drawing remains the property of Capital House Australasia and is not to be used or copied without written permission ©

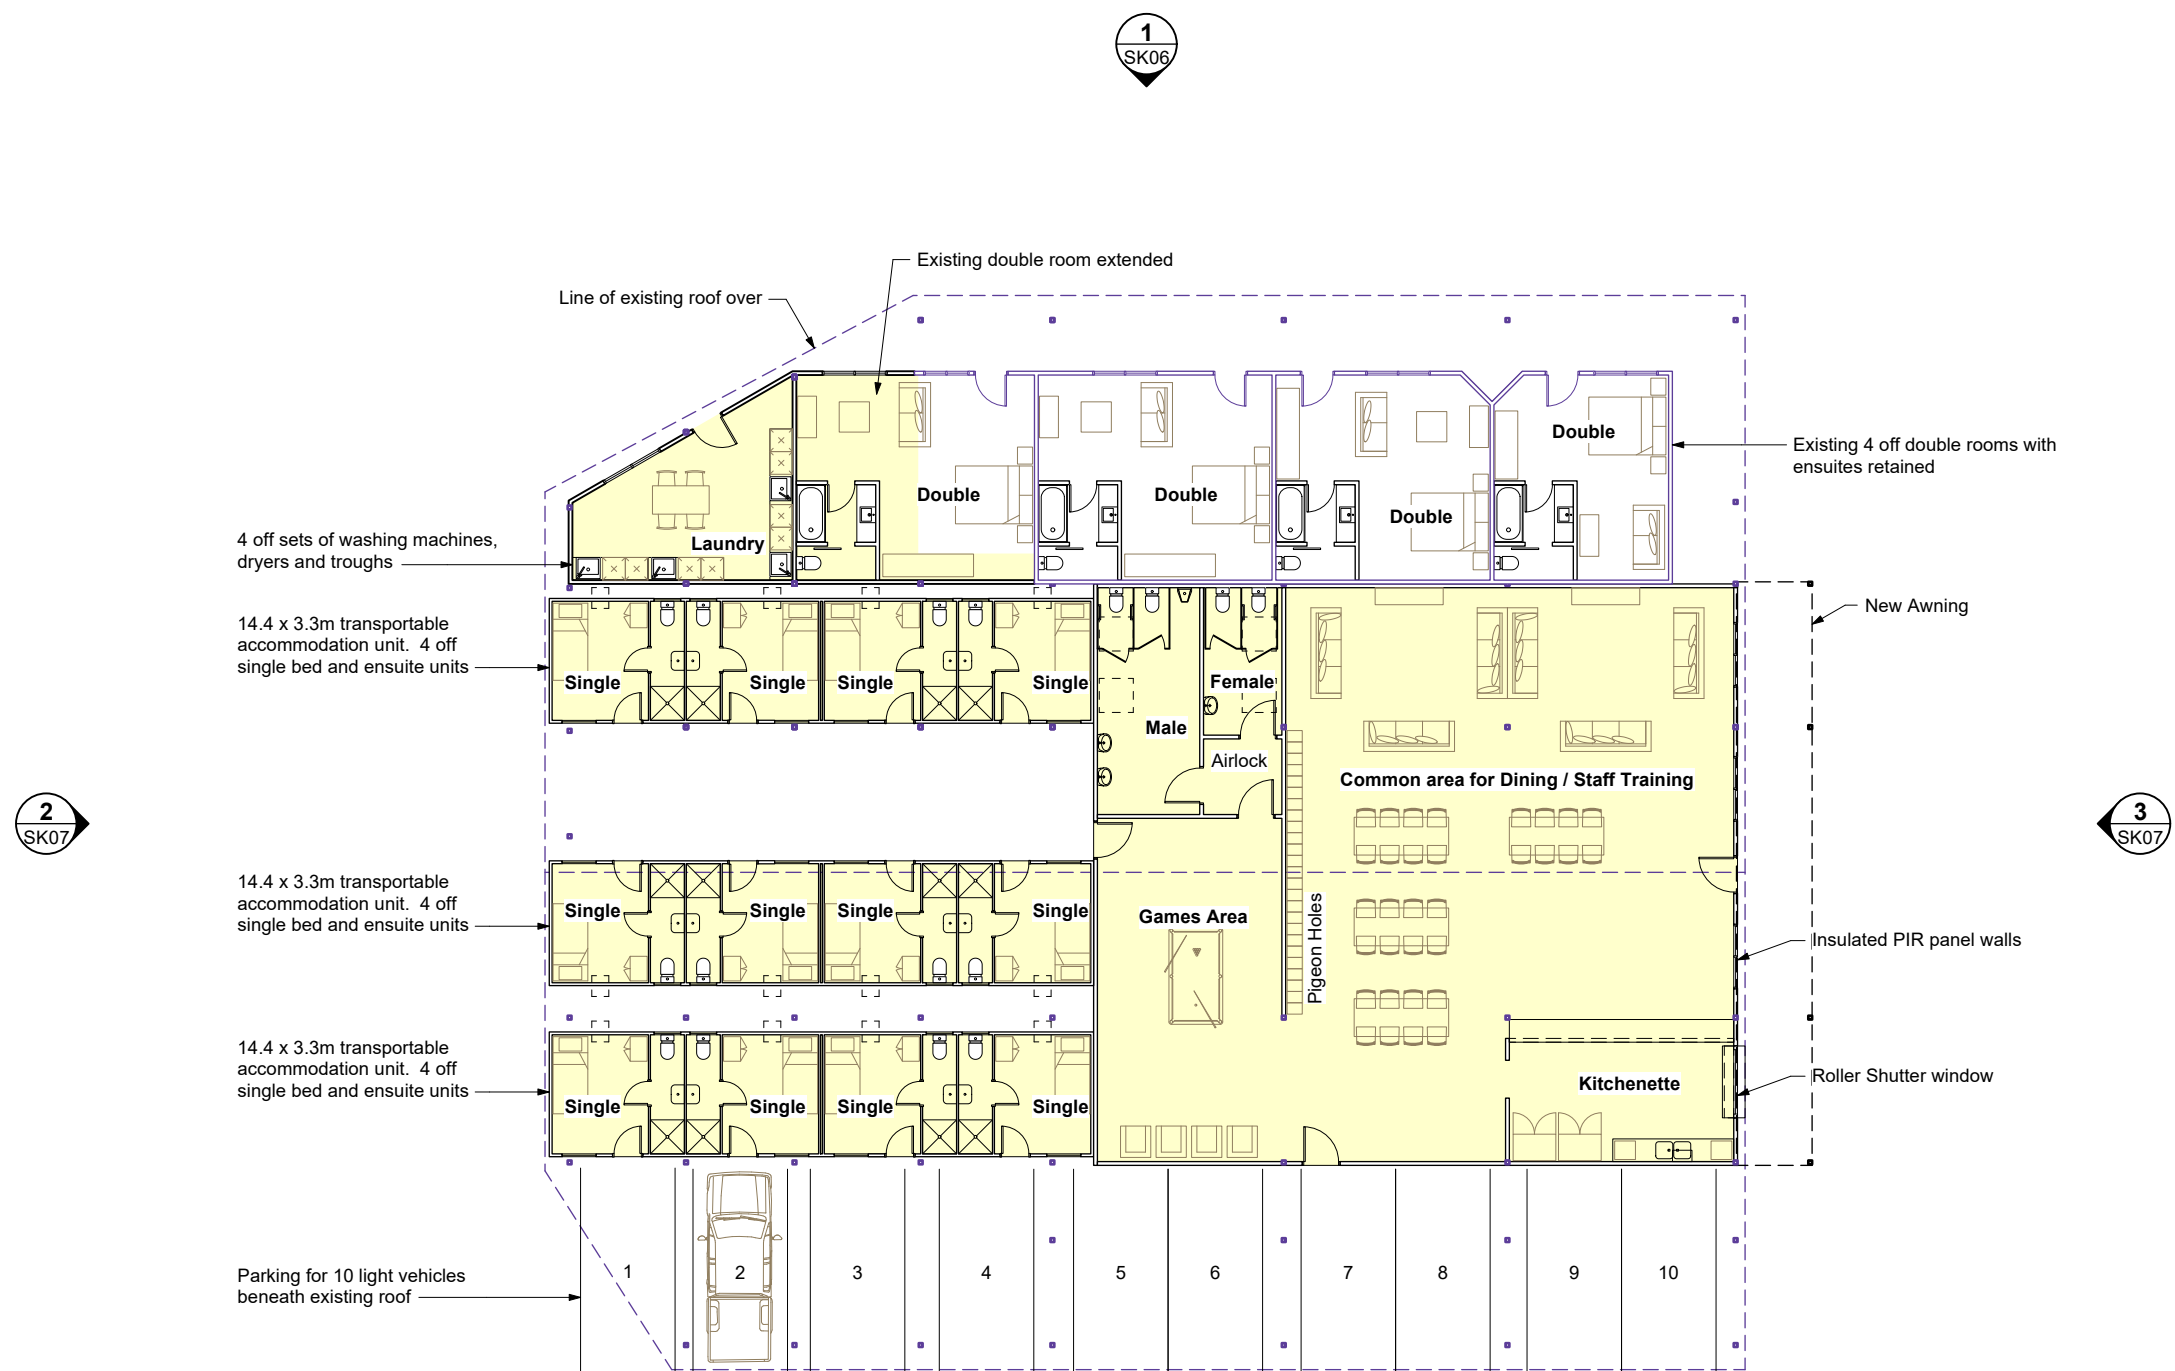

Plan Building A - Overall Plan

Scale: 1:200




CAPITAL HOUSE AUSTRALASIA
ENGINEERS AND PROJECT MANAGERS
 Perth Level 1, 172 St Georges Tce, Perth W.A. 6000
 Phone: +61 (08) 9324 3211
 Darwin Office 16, 32 Smith St, The Mall, Darwin, NT 0800
 Phone: +61 (08) 7978 7740
ACN 009 436 140


Date	No.	Revision	By
20/09/2024	A	Issued for Client Review	CC
04/10/2024	B	Issued for Client Review	CC
14/10/2024	C	Issued for Discussion	CC
29/10/2024	D	Issued for Discussion	CC

Koojan Feedlot - Accommodation
 Dandaragan WA
HARVEST ROAD

**BUILDING A
 PLAN OVERALL**

 


Approved: -			
Designed: -	Drawn: CC	Checked: ON	Scale: 1:200 (A3)
Job No: 24121	Drawing No: SK04		Revision: D

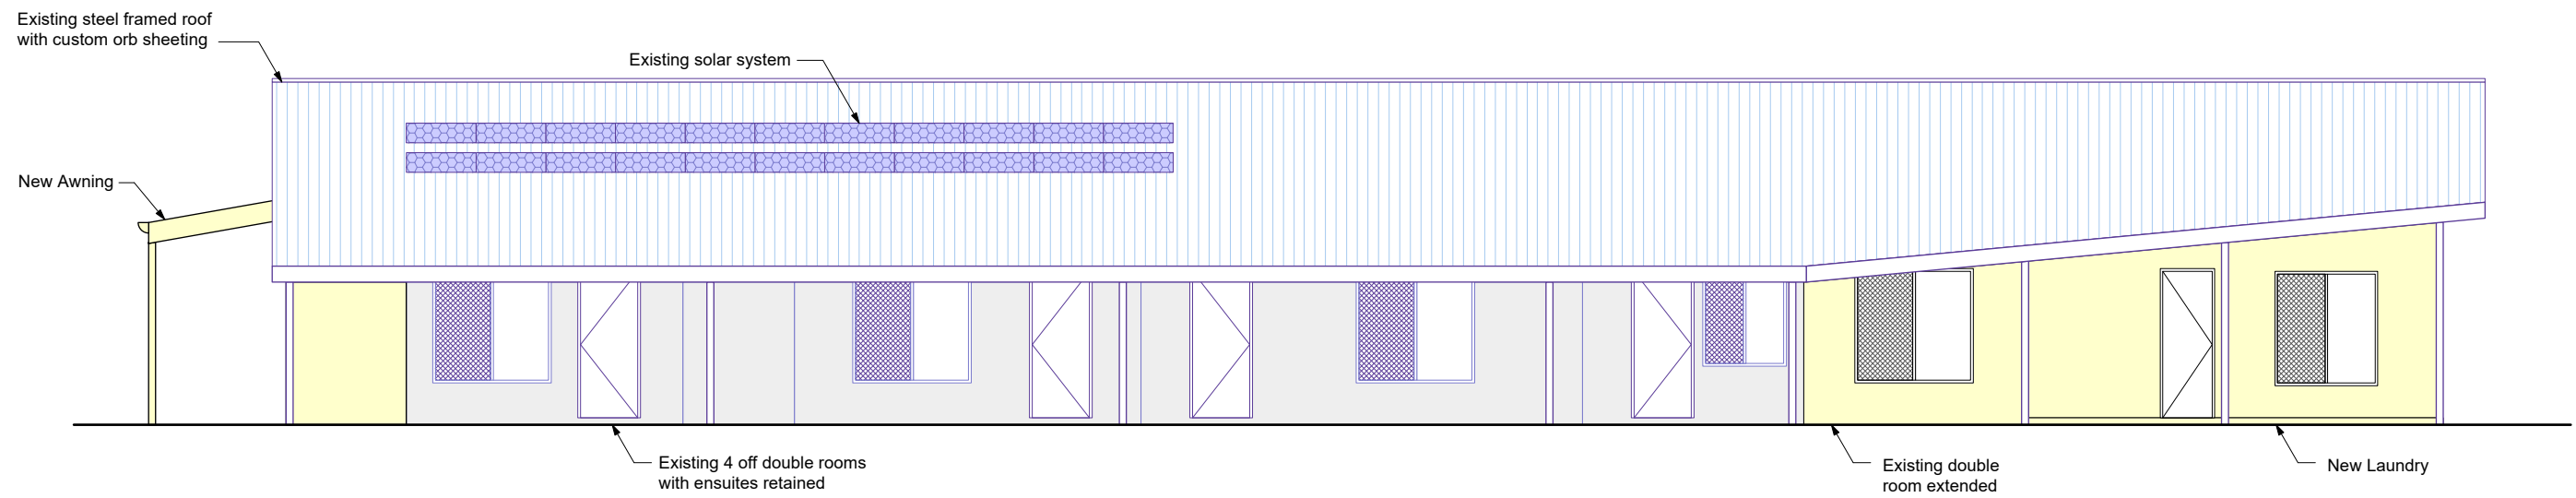


1 Building A - North Elevation
Scale: 1:100

Date	No.	Revision	By
29/10/2024	A	Issued for Discussion	CC

Approved: -			
Designed: -	Drawn: CC	Checked: ON	Scale: 1:100 (A3)
Job No: 24121	Drawing No: SK06		Revision: A

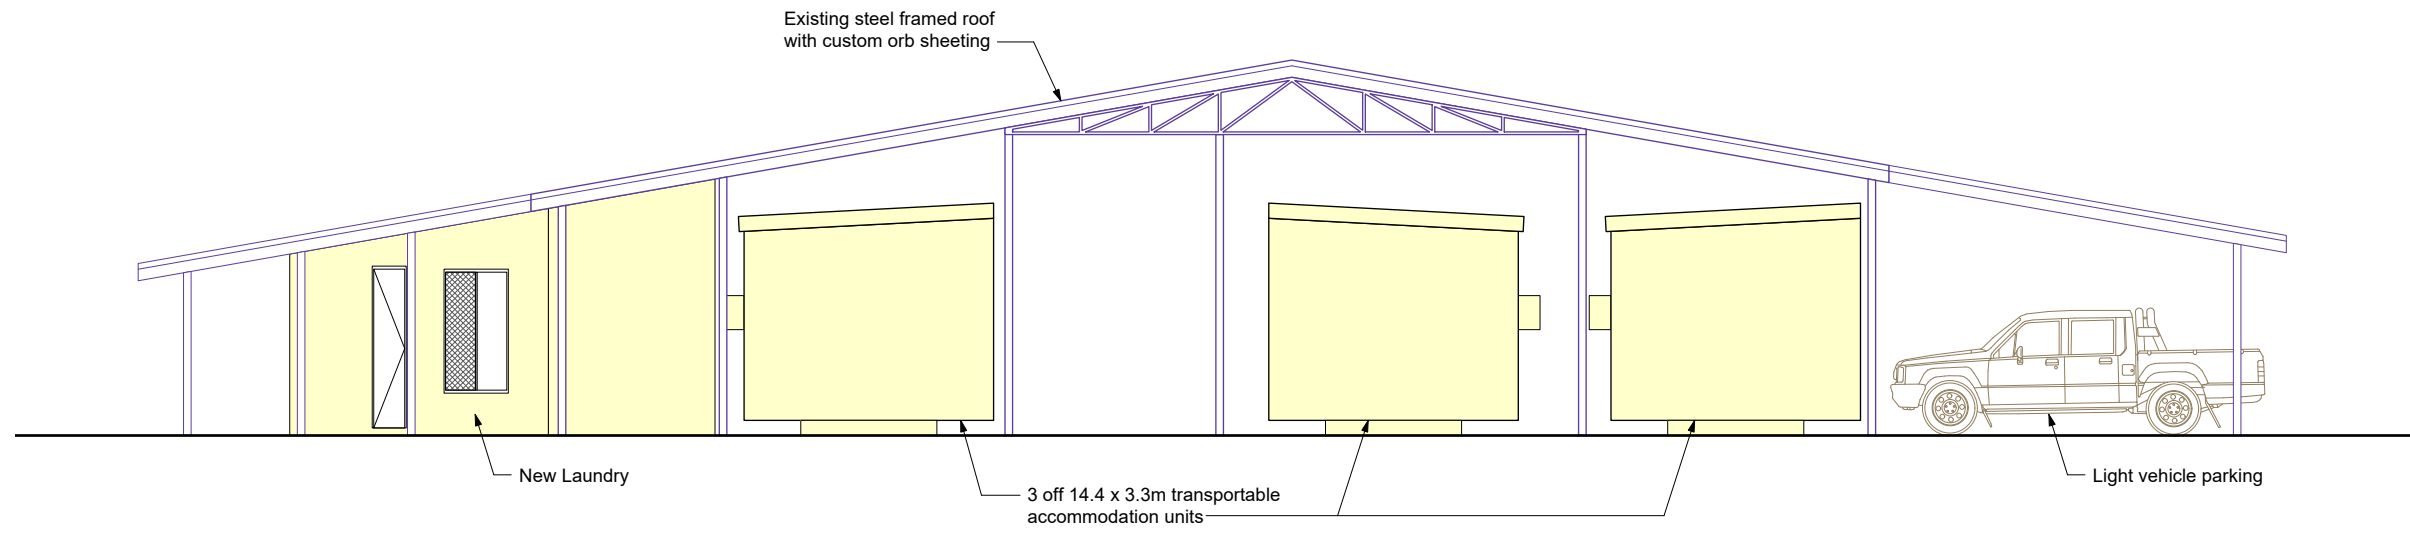

2 Building A - West Elevation
Scale: 1:100

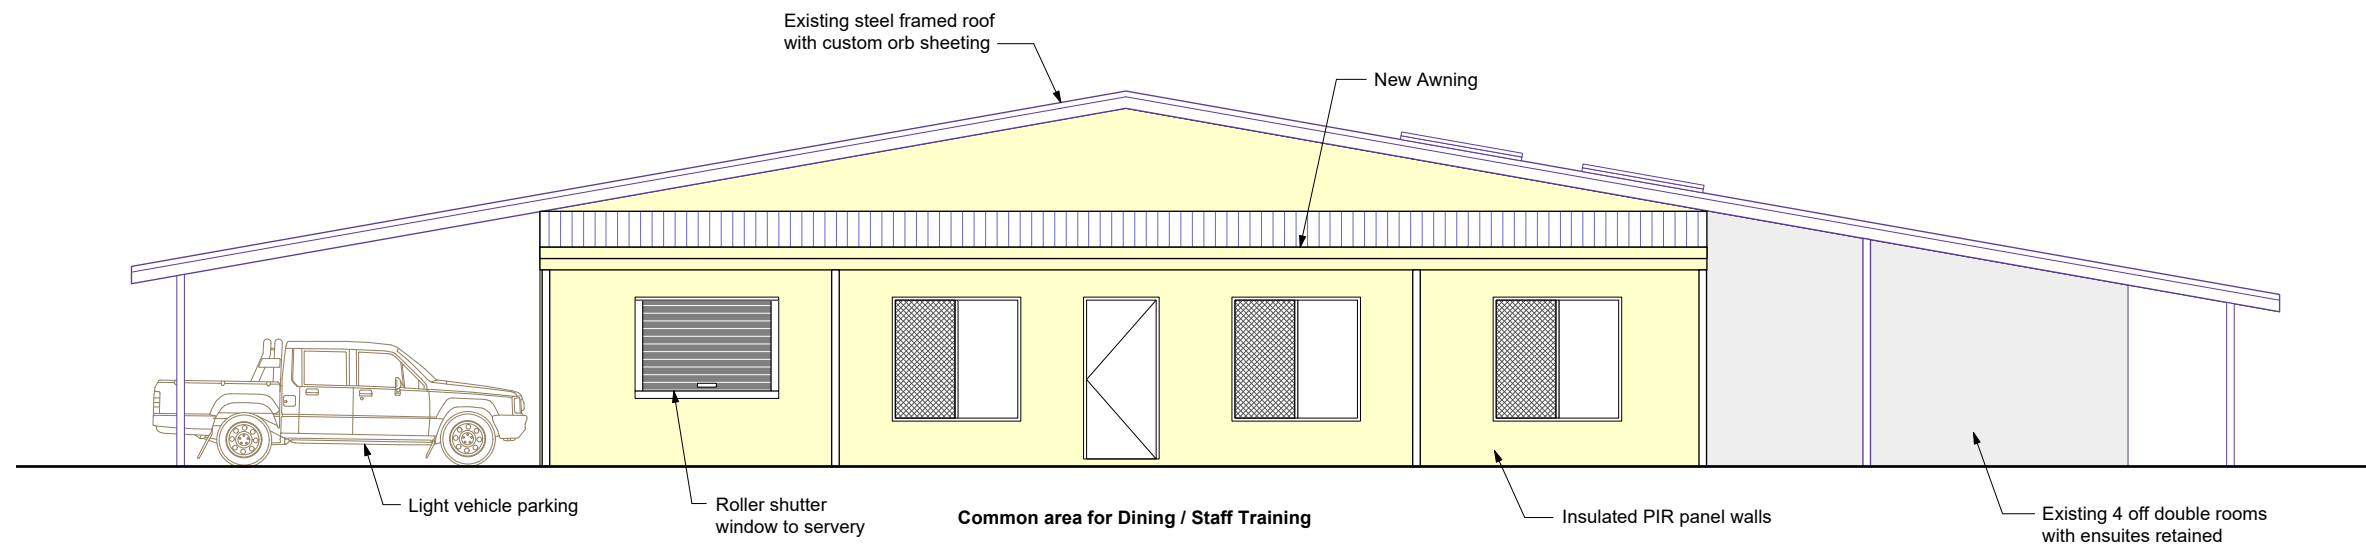


3 Building A - East Elevation
Scale: 1:100



Date	No.	Revision	By
29/10/2024	A	Issued for Discussion	CC


Approved: -			
Designed: -	Drawn: CC	Checked: ON	Scale: 1:100 (A3)
Job No: 24121	Drawing No: SK07		Revision: A

4
SK09

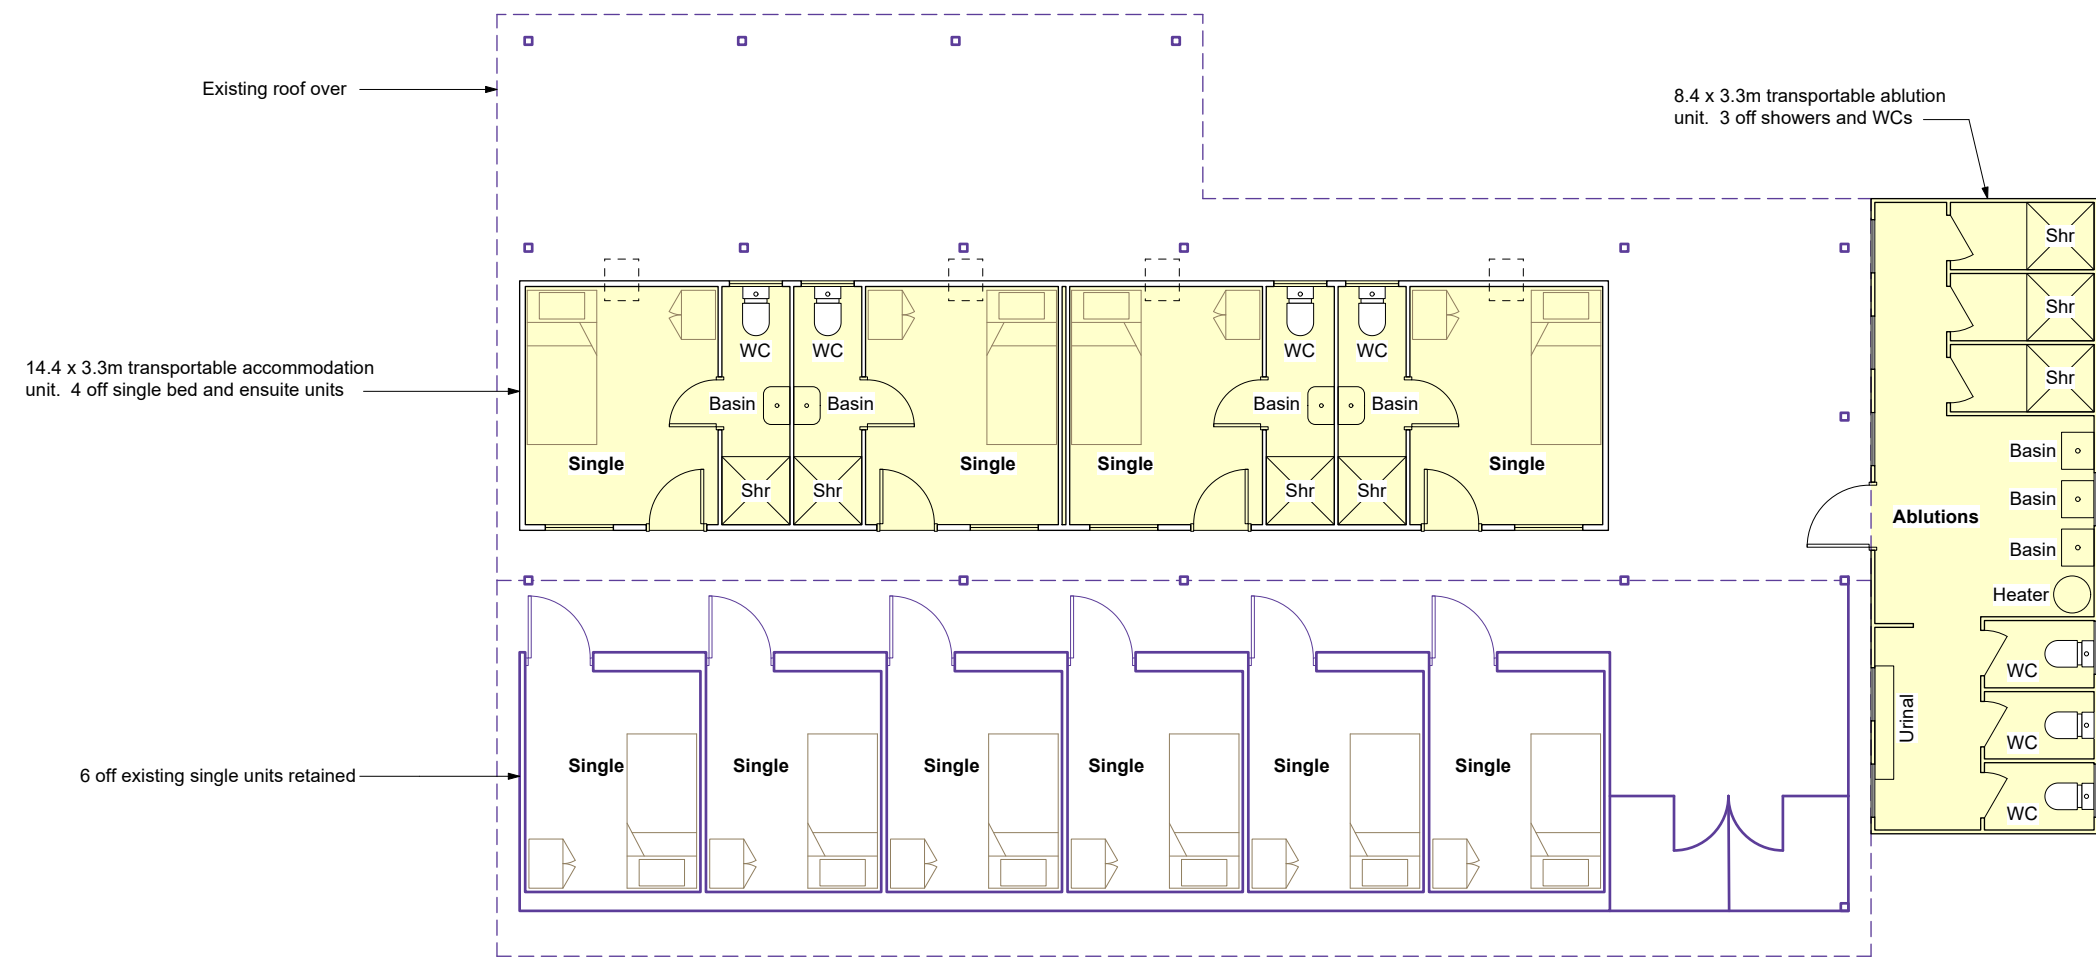

5
SK09

Plan Building B
Scale: 1:100

 


CAPITAL HOUSE AUSTRALASIA
ENGINEERS AND PROJECT MANAGERS
Perth Level 1, 172 St Georges Tce, Perth W.A. 6000
Phone: +61 (08) 9324 3211
Darwin Office 16, 32 Smith St, The Mall, Darwin, NT 0800
Phone: +61 (08) 7978 7740
ACN 009 436 140


Date	No.	Revision	By
20/09/2024	A	Issued for Client Review	CC
04/10/2024	B	Issued for Client Review	CC
14/10/2024	C	Issued for Discussion	CC
29/10/2024	D	Issued for Discussion	CC

Koojan Feedlot - Accommodation
Dandaragan WA
HARVEST ROAD


BUILDING B PLAN

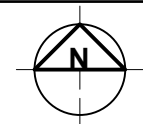


Approved: -			
Designed: -	Drawn: CC	Checked: ON	Scale: 1:100 (A3)
Job No: 24121	Drawing No: SK08		Revision: D

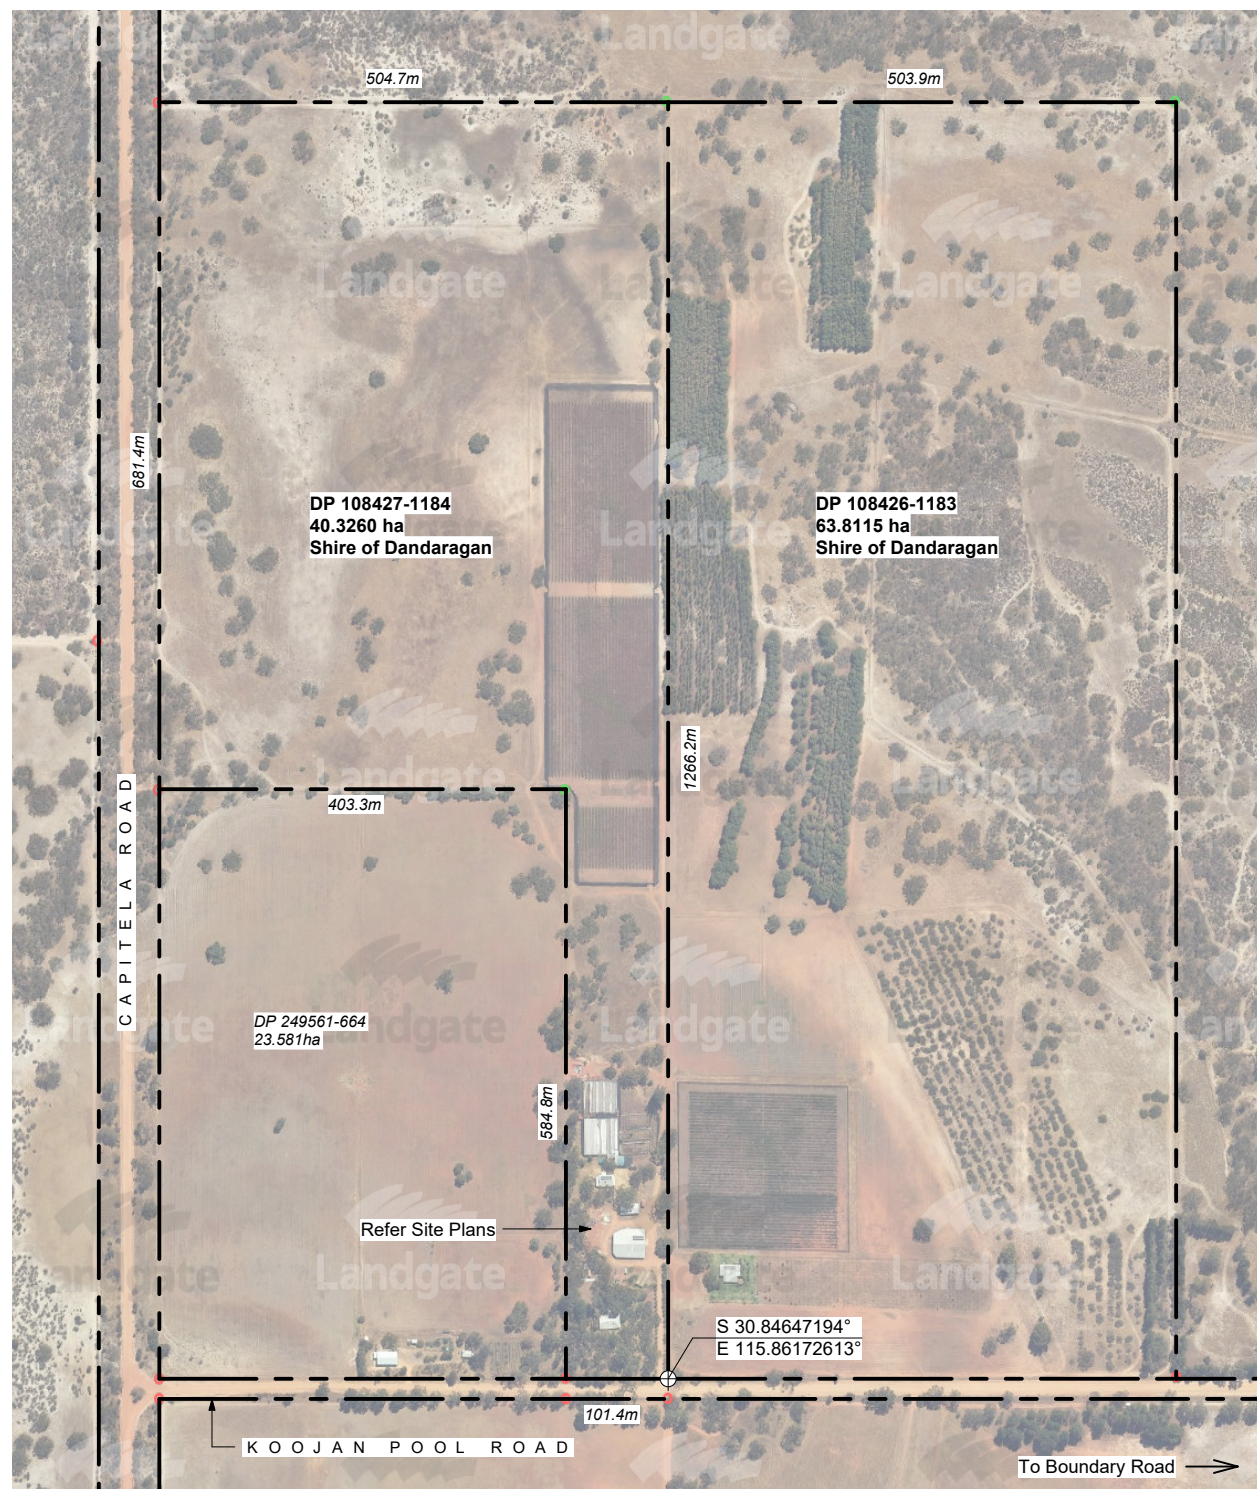

Location Plan
Scale: 1:7500

 

Date	No.	Revision	By
20/09/2024	A	Issued for Client Review	CC
04/10/2024	B	Issued for Client Review	CC
14/10/2024	C	Issued for Discussion	CC
29/10/2024	D	Issued for Discussion	CC

 

Approved: -			
Designed: -	Drawn: CC	Checked: ON	Scale: 1:7500 (A3)
Job No: 24121	Drawing No: SK01		Revision: D