

FLOOR PLAN

1:50

NOTE:
ALL DRAWINGS TO BE READ IN CONJUNCTION WITH ENGINEERS DETAILS
Sub-contractors to verify all dimensions on site.



po box 534
margaret river wa 6285
m 0429452749

SHEET TITLE:
FLOOR PLANS
2 LEVEL CHALET
(TRANSPORTABLE)

PROJECT ADDRESS:
JURIEN BAY
TOURIST PARK
JURIEN BAY

CLIENT: LAYMAN

DATE: 17 DECEMBER 2021

SCALE: 1:50 | A3

REV. 1 | **SHEET:** 1/1

DRAWN BY: K KEMP

SHEET No: 1/1


JOB No. LAYY-001




FOR PLANNING PURPOSES ONLY

Ground Level Floor Areas	
Bed 1	15.0m ²
Bath/WC	11.7m ²
Living/Dining	23.5m ²
Kitchen	8.6m ²

First Level Floor Areas	
Bed 1	12.1m ²
Bed 2	9.0m ²
Bath/WC	9.82m ²
Living/Dining	22.0m ²
Kitchen	9.4m ²

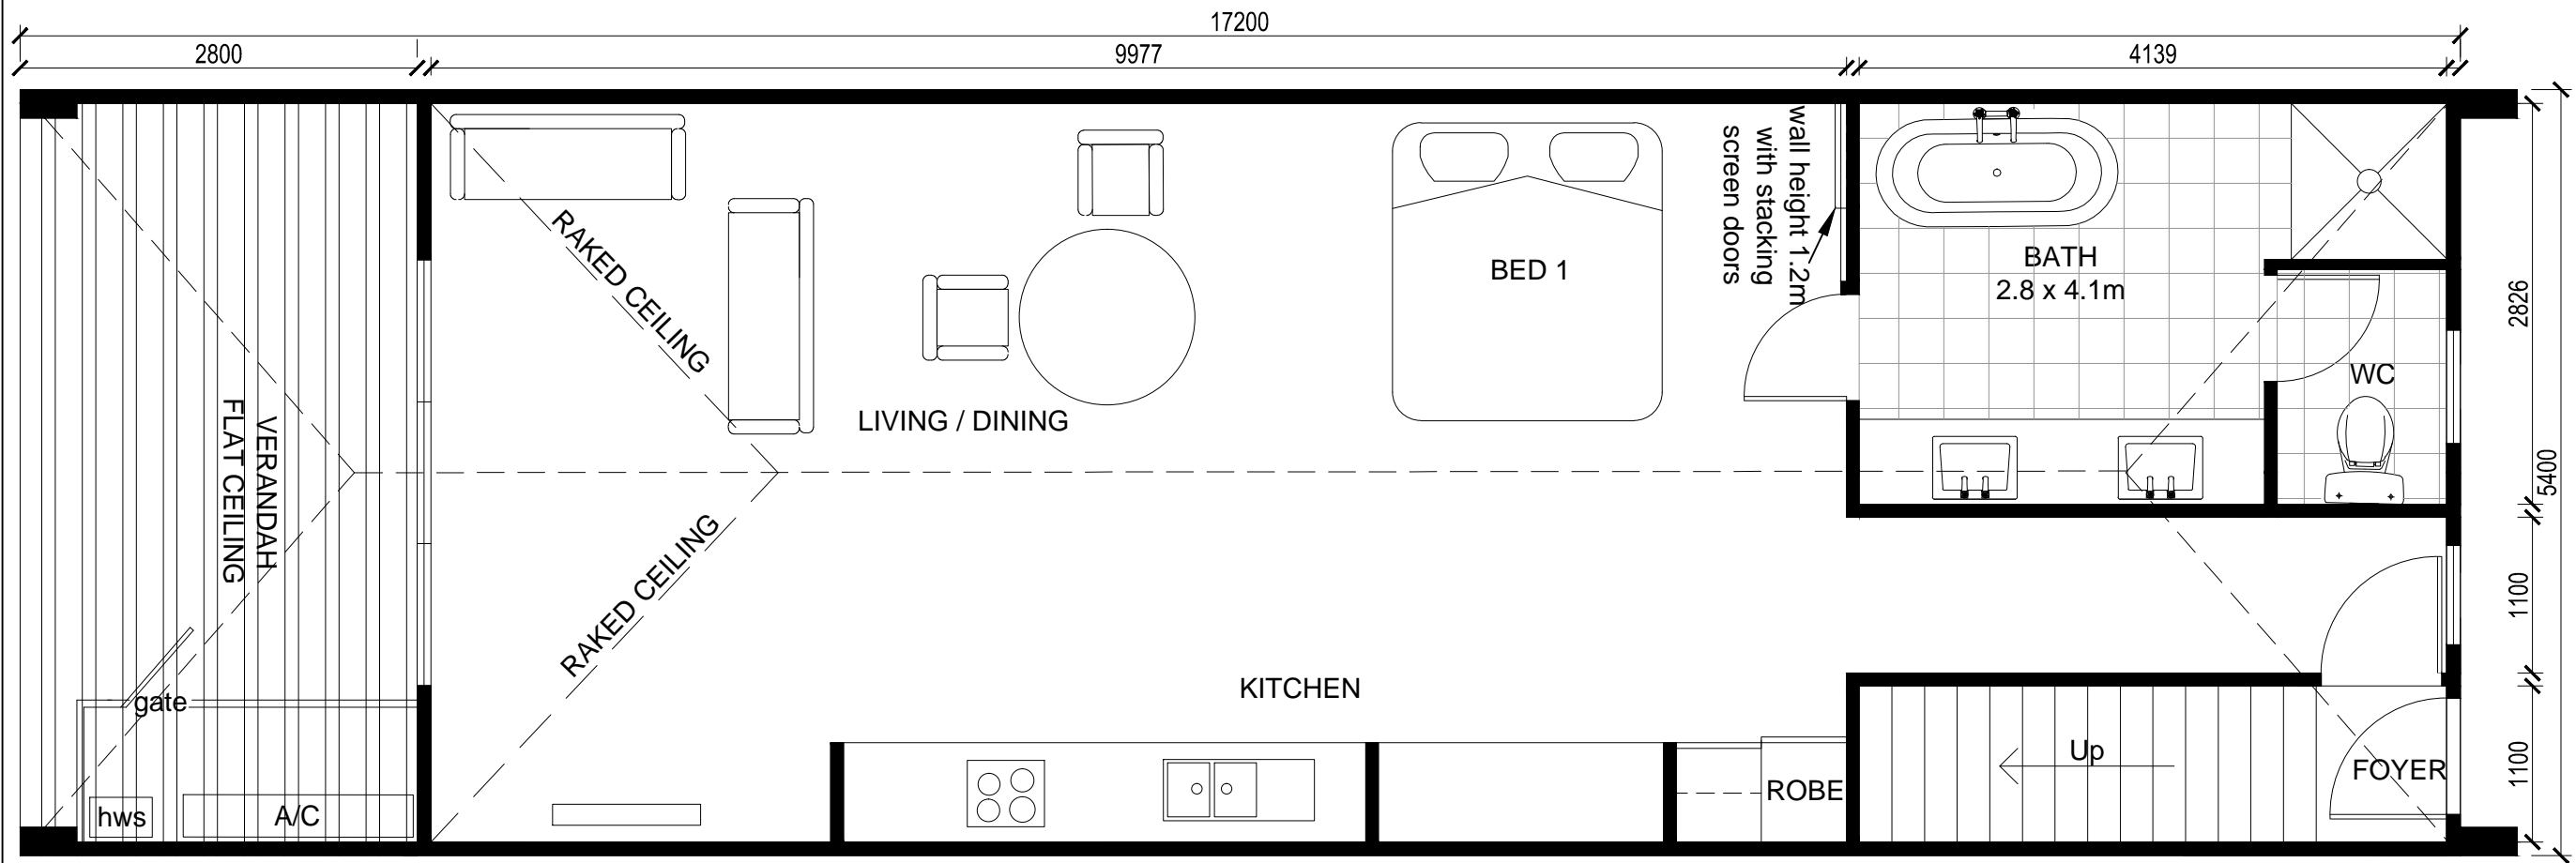

GROUND LEVEL (1 BED)

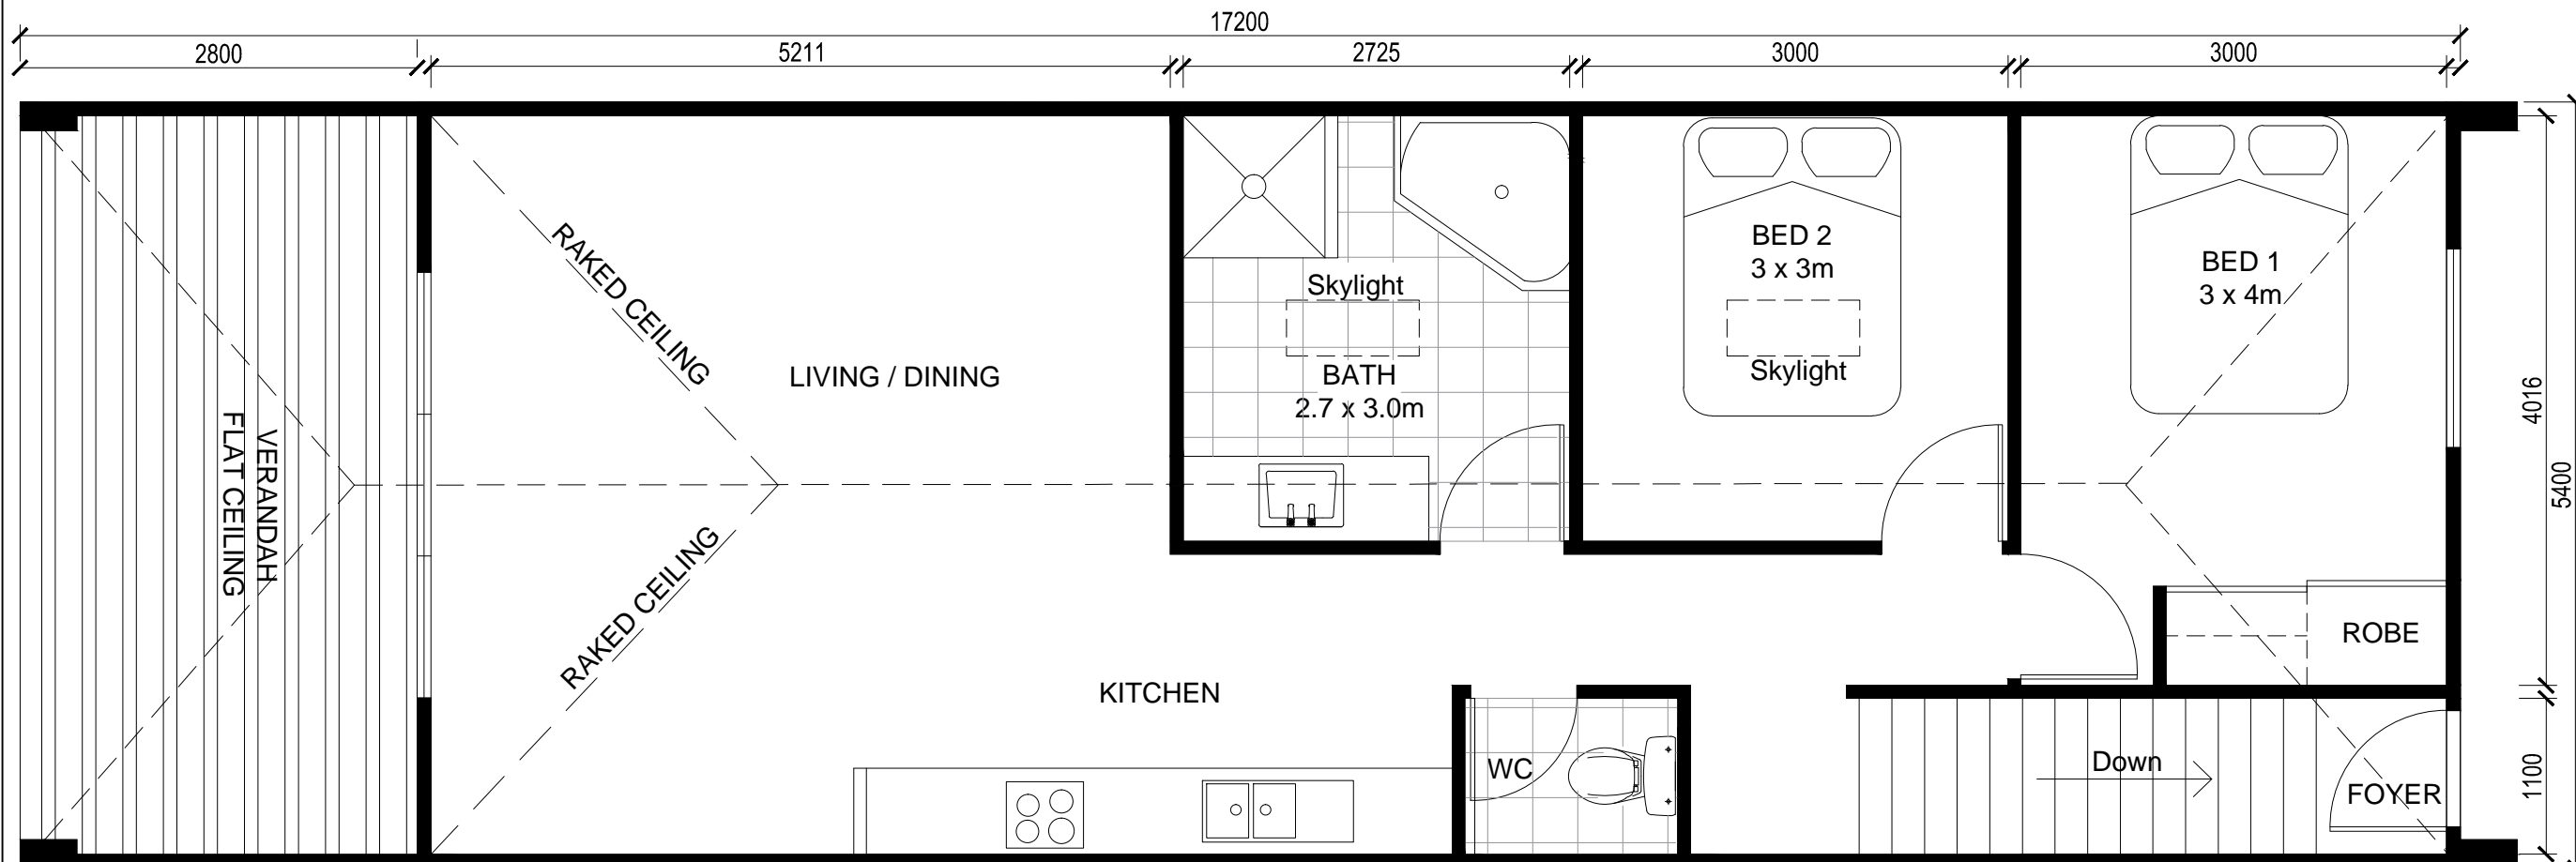

SECOND LEVEL (2 BED)