




BASHFORD STREET ELEVATION

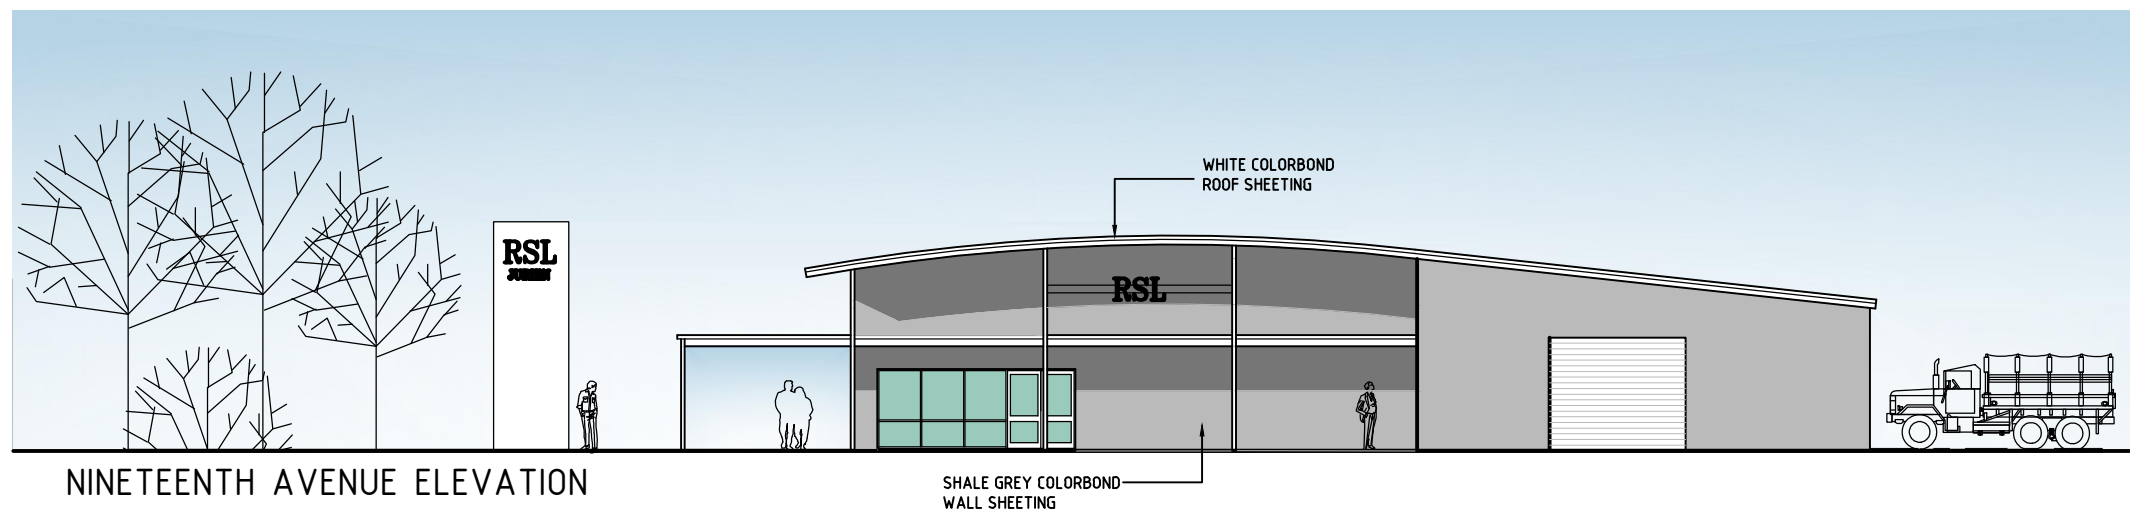

NINETEENTH AVENUE ELEVATION

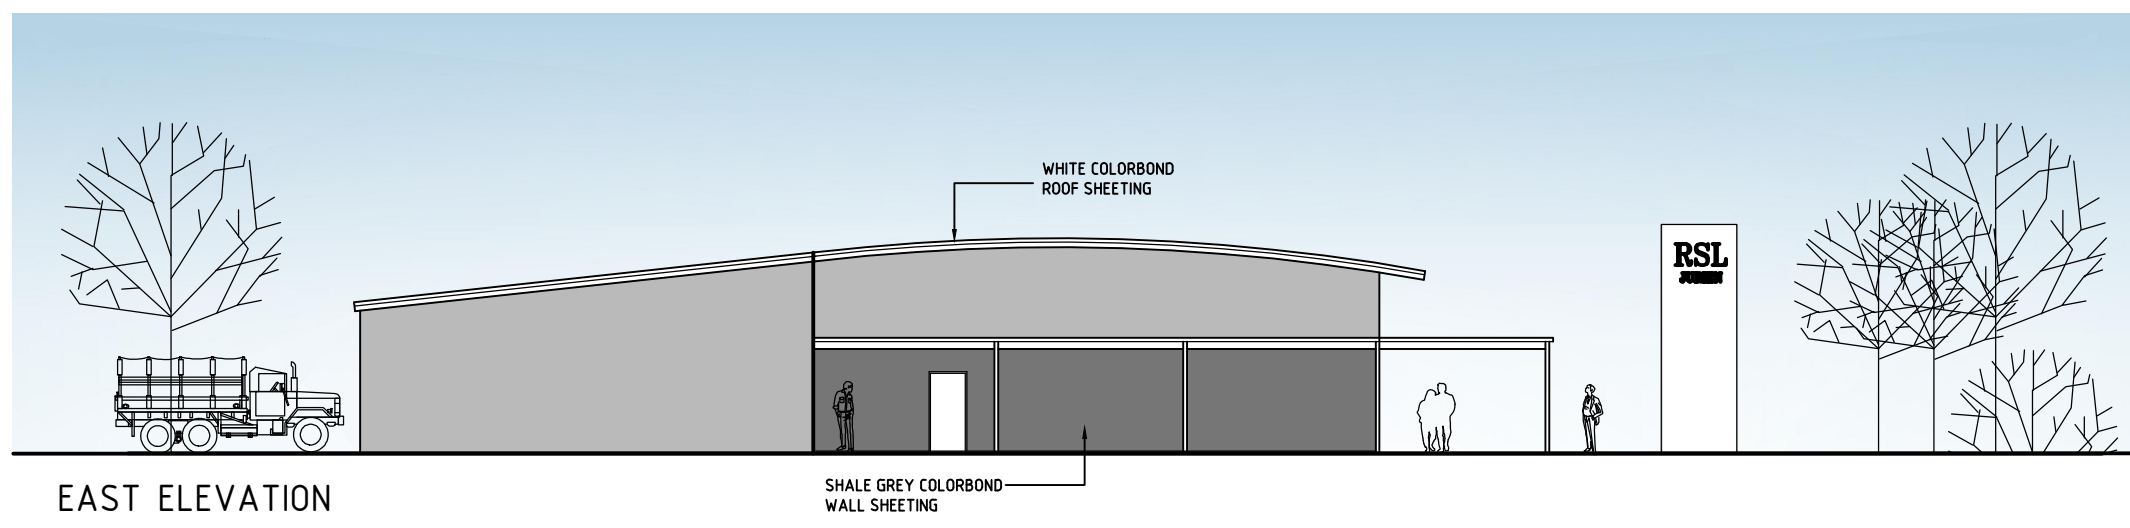

EAST ELEVATION

 

SCALE 1 : 200