

LEGEND

Extent of Works

Existing Red Asphalt

Road

Paving

Feature Paving

Decking

Trees

Turf

Low Planting

Wind Break Planting

Shade Shelter

Dune Fence

Beach access node: shower, seating. Potential for shade and art/interp

Picnic node: bbq, shade, seating, drink, fountain, bin. Existing infrastructure utilised were suitable - mostly in Fauntleroy Park

Youth Plaza

Playground

Future playground expansion

Public Toilets

Bar/restaurant

Kiosk

KEY

- 1 New amenity building with toilets and kiosk
- 2 Sound Shell
- 3 Existing infrastructure to be retained
- 4 Feature garden with secondary playground, seating, turf and small trees to allow views from Caravan Park units and transition from public to private.

Coastal Erosion Hazard Mapping
Inland Boundary of Predicted Vulnerability
Source: Produced by Cardno 20/03/2017 as part of 'Coastal Hazard Risk Management and Adaptation Plan June 2018 for the Shire of Dandaragan.'


- 2016
- 2030
- 2070
- 2110

SITE LOCATION




SHIRE OF DANDARAGAN
JURIEN BAY FORESHORE MASTERPLAN

udla pty. ltd. www.udla.com.au
+61 8 9336 7577 Level 1A, 3-5 Josephson St, Fremantle, 6160.

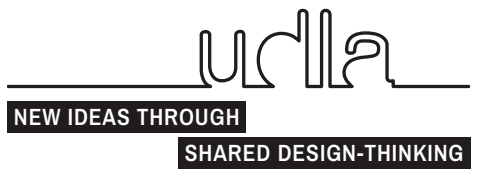

TAYLOR
ROBINSON
CHANEY
BRODERICK

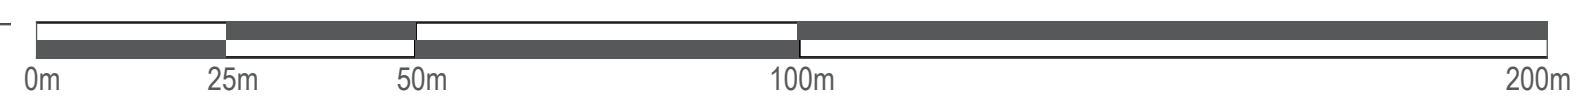

PROJECT NAME:
Jurien Bay Foreshore Masterplan

CLIENT:
Shire of Dandaragan

DRAWN:
RL

SCALE:
1:1000 @A1

DRAWING:
JB - 01

ISSUE DATE:
March 2020

REVISION:
E