

DRAFT



LEGEND

- Extent of Works
- Existing Red Asphalt
- Road
- Paving
- Feature Paving
- Decking
- Trees
- Turf
- Low Planting
- Shade Shelter
- Dune Fence

- Beach access node: shower, seating. Potential for shade and art/interp
- Picnic node: bbq, shade, seating, drink, fountain, bin. Existing infrastructure utilised were suitable - mostly in Fauntleroy Park
- Youth Plaza
- Playground
- Future playground expansion
- Public Toilets
- Bar/restaurant
- Kiosk

KEY

- New amenity building with toilets and kiosk
- Sound Shell
- Existing infrastructure to be retained
- Feature garden with secondary playground, seating, turf and small trees to allow views from Caravan Park units and transition from public to private.

Coastal Erosion Hazard Mapping

Inland Boundary of Predicted Vulnerability
 Source: Produced by Cardno 20/03/2017 as part of 'Coastal Hazard Risk Management and Adaptation Plan June 2018 for the Shire of Dandaragan.'

- 2016
- 2030
- 2070
- 2110


SITE LOCATION




DRAFT

SHIRE OF DANDARAGAN
JURIEN BAY FORESHORE MASTERPLAN

udla Pty. Ltd. www.udla.com.au
 +61 8 9336 7577 Level 1A, 3-5 Josephson St, Fremantle, 6160.

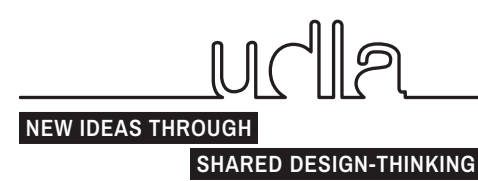

TAYLOR ROBINSON CHANEY BRODERICK

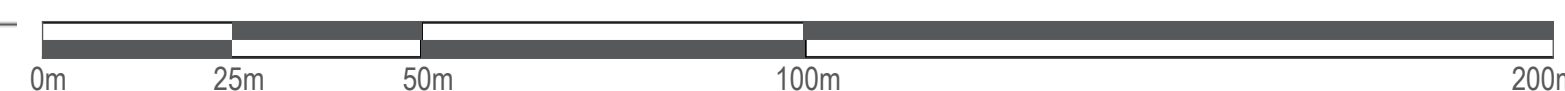

PROJECT NAME:
 Jurien Bay Foreshore Masterplan

CLIENT:
 Shire of Dandaragan

DRAWN:
 RL

SCALE:
 1:1000 @A1

DRAWING:
 JB - 01

ISSUE DATE:
 January 2020

REVISION:
 D