



NOTE

1. MAXIMUM CHARGING UNIT DIMENSIONS DISPLAYED. FINAL DIMENSIONS TO BE DETERMINED AT DETAILED DESIGN.
2. EXISTING CAR PARKING BAYS AND DIMENSIONS TO BE RETAINED AND NOT MODIFIED AS PART OF THIS DEVELOPMENT APPLICATION.
3. FINAL CAR BAY PAINTING AND COLOURS TO BE CONFIRMED AT DETAILED DESIGN.

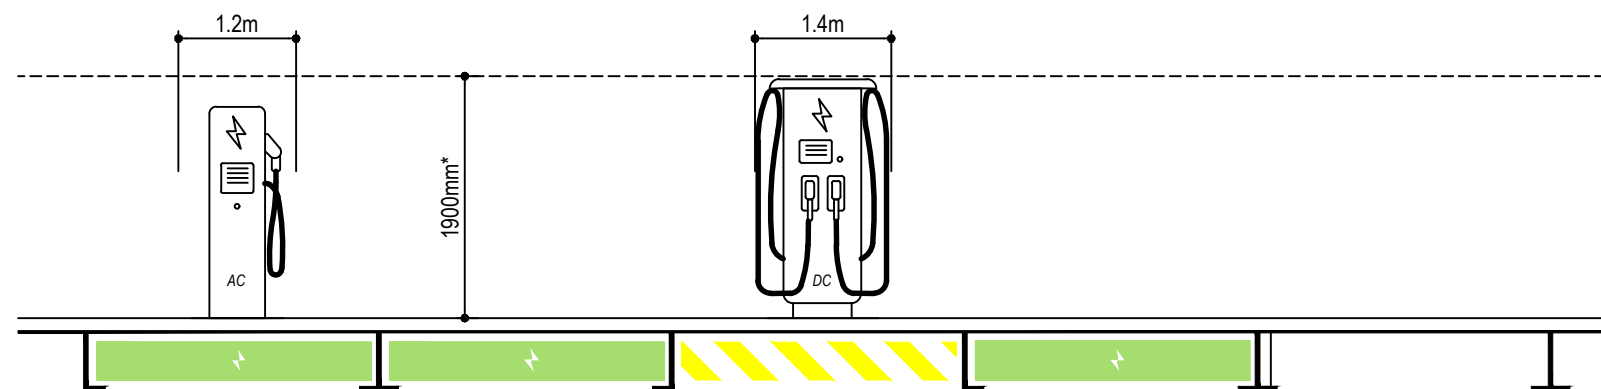

FRONT ELEVATION

SB

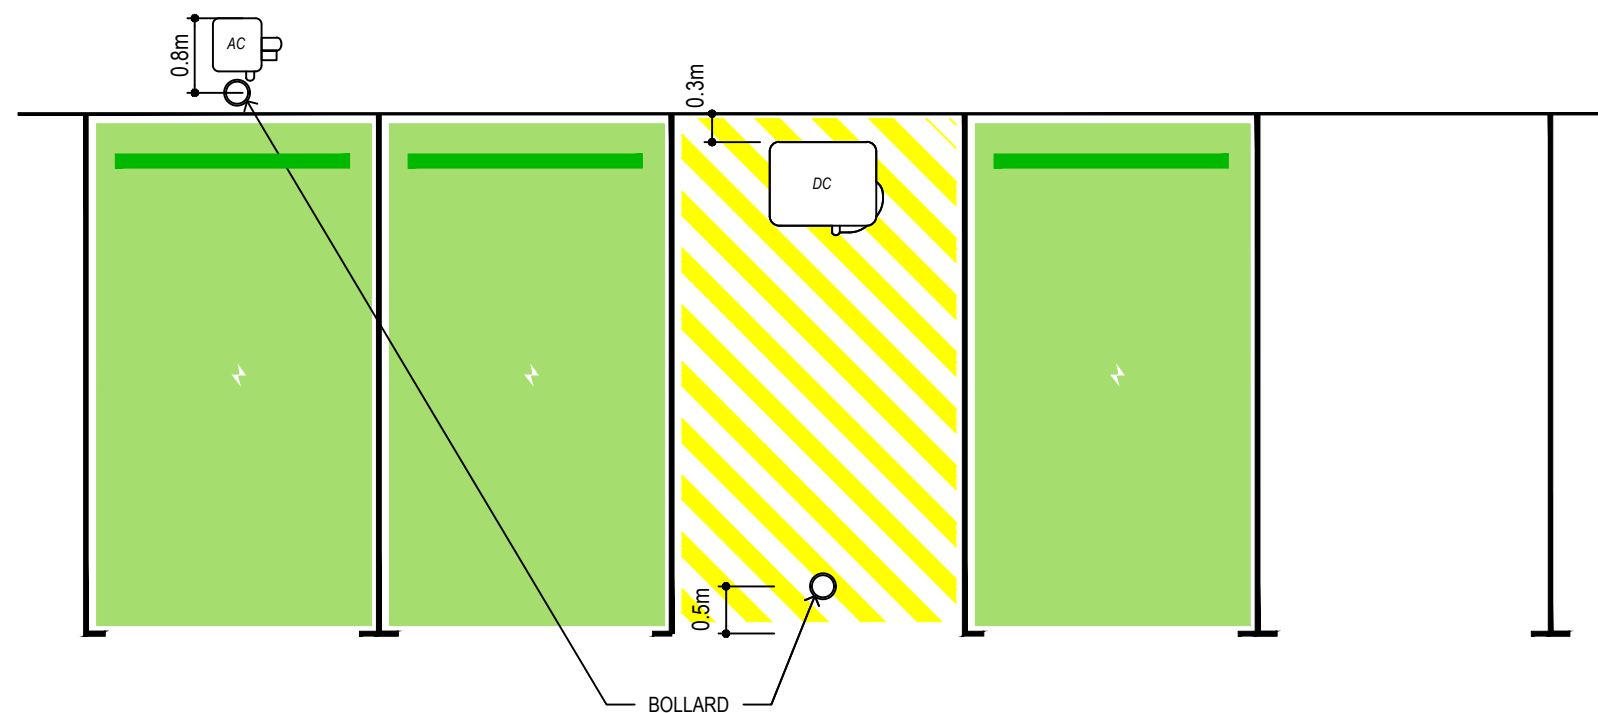

PLAN

ELEVATION PLAN