




ELEVATION 1 - ANDREWS STREET

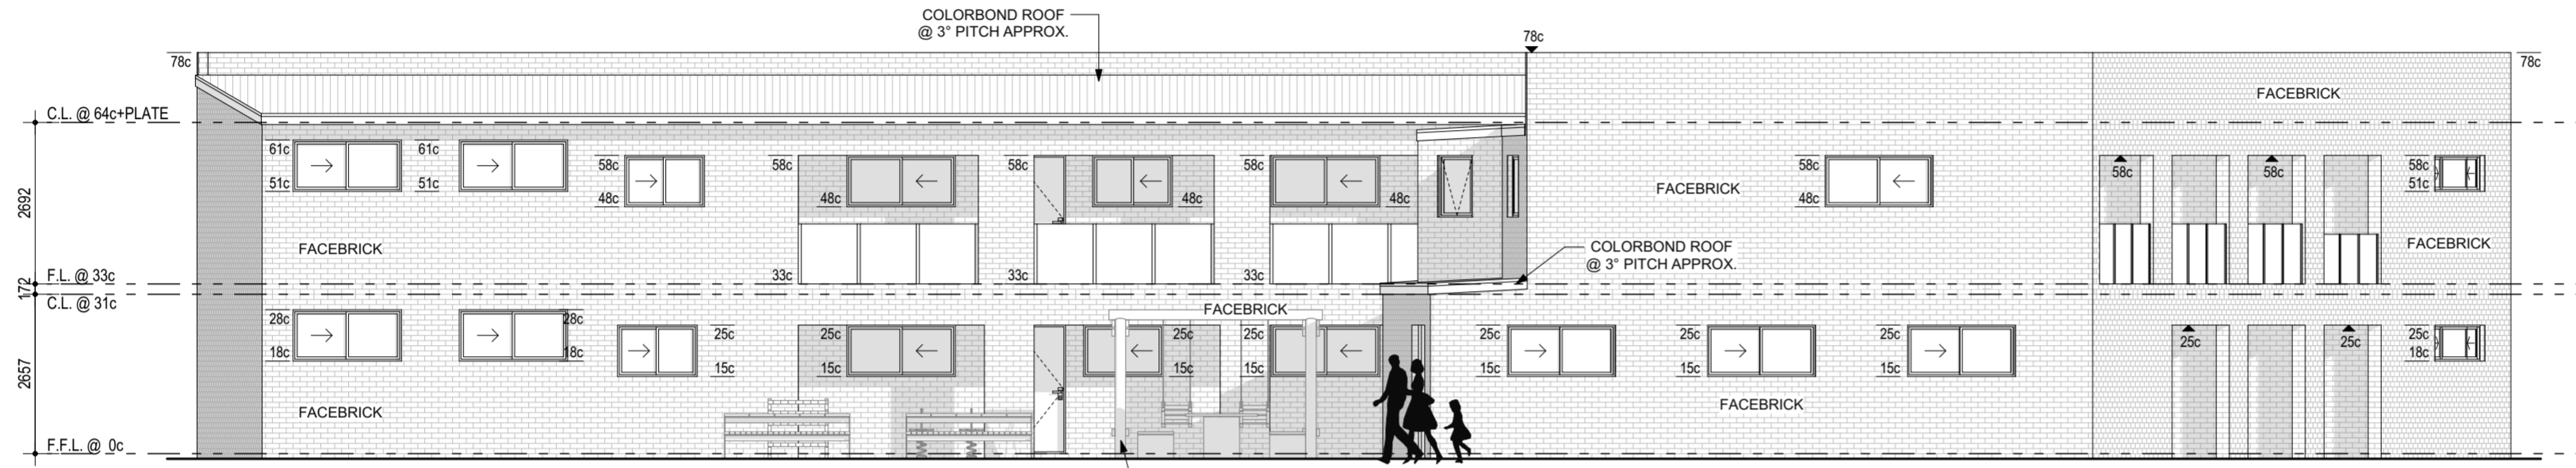

ELEVATION 2 - CARPARK

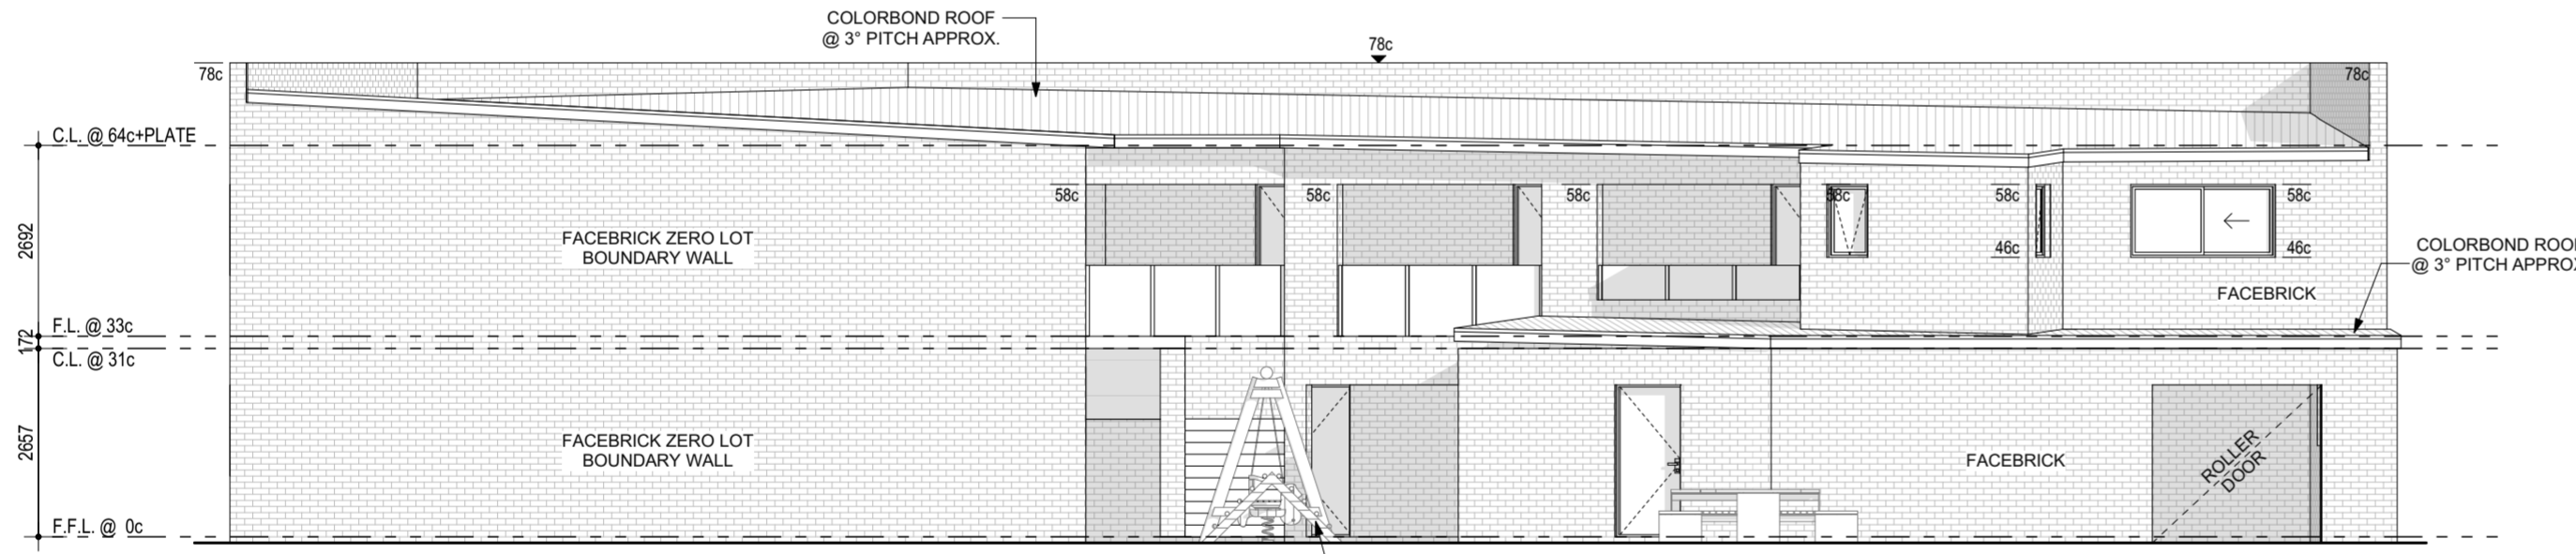

ELEVATION 3

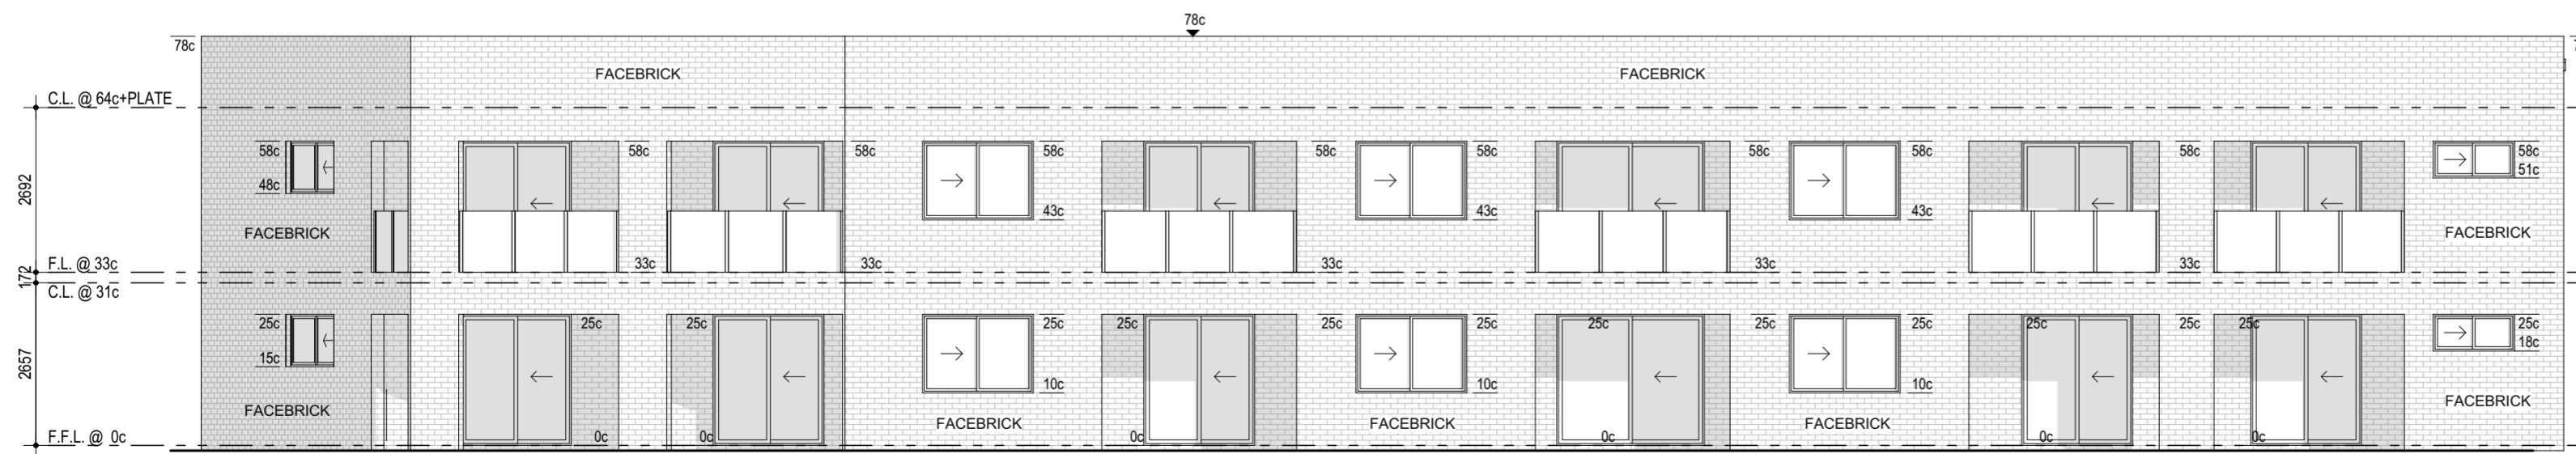

ELEVATION 4 - MURRAY STREET

PRELIMINARY

**TECNICA**  
RESIDENTIAL + COMMERCIAL DESIGNERS

9 Montgomery Way  
MALAGA WA 6090  
© COPYRIGHT

Telephone (08) 9248 7904  
Facsimile (08) 9248 7903  
WEB www.tecnica.net.au  
EMAIL info@tecnica.net.au

**NOTES**  
CONFIRM ALL DIMENSIONS ON SITE PRIOR TO COMMENCEMENT OF WORK. REFER TO ENGINEER'S DRAWINGS FOR STRUCTURAL AND CONCRETE WORK. CONSTRUCTION DETAILS MAY VARY ON SITE AT THE BUILDER'S OR OWNER'S DISCRETION. DO NOT SCALE FROM DRAWINGS.

REV.	VARIATION	DRN	DATE
1.	RE-DESIGN	M.M.	31/08/2020
2.	CONCEPT PLNG	M.M.	19/01/2021
3.	AMENDS	M.M.	15/02/2021

CLIENT  
**TREND DEVELOPMENTS PTY LTD**

ADDRESS  
LOT 104 MURRAY STREET,  
JURIEN BAY

JOB NO.  
-

SHEET NO.  
3 OF 3

SCALE  
1:100