


SANDPIPER STREET

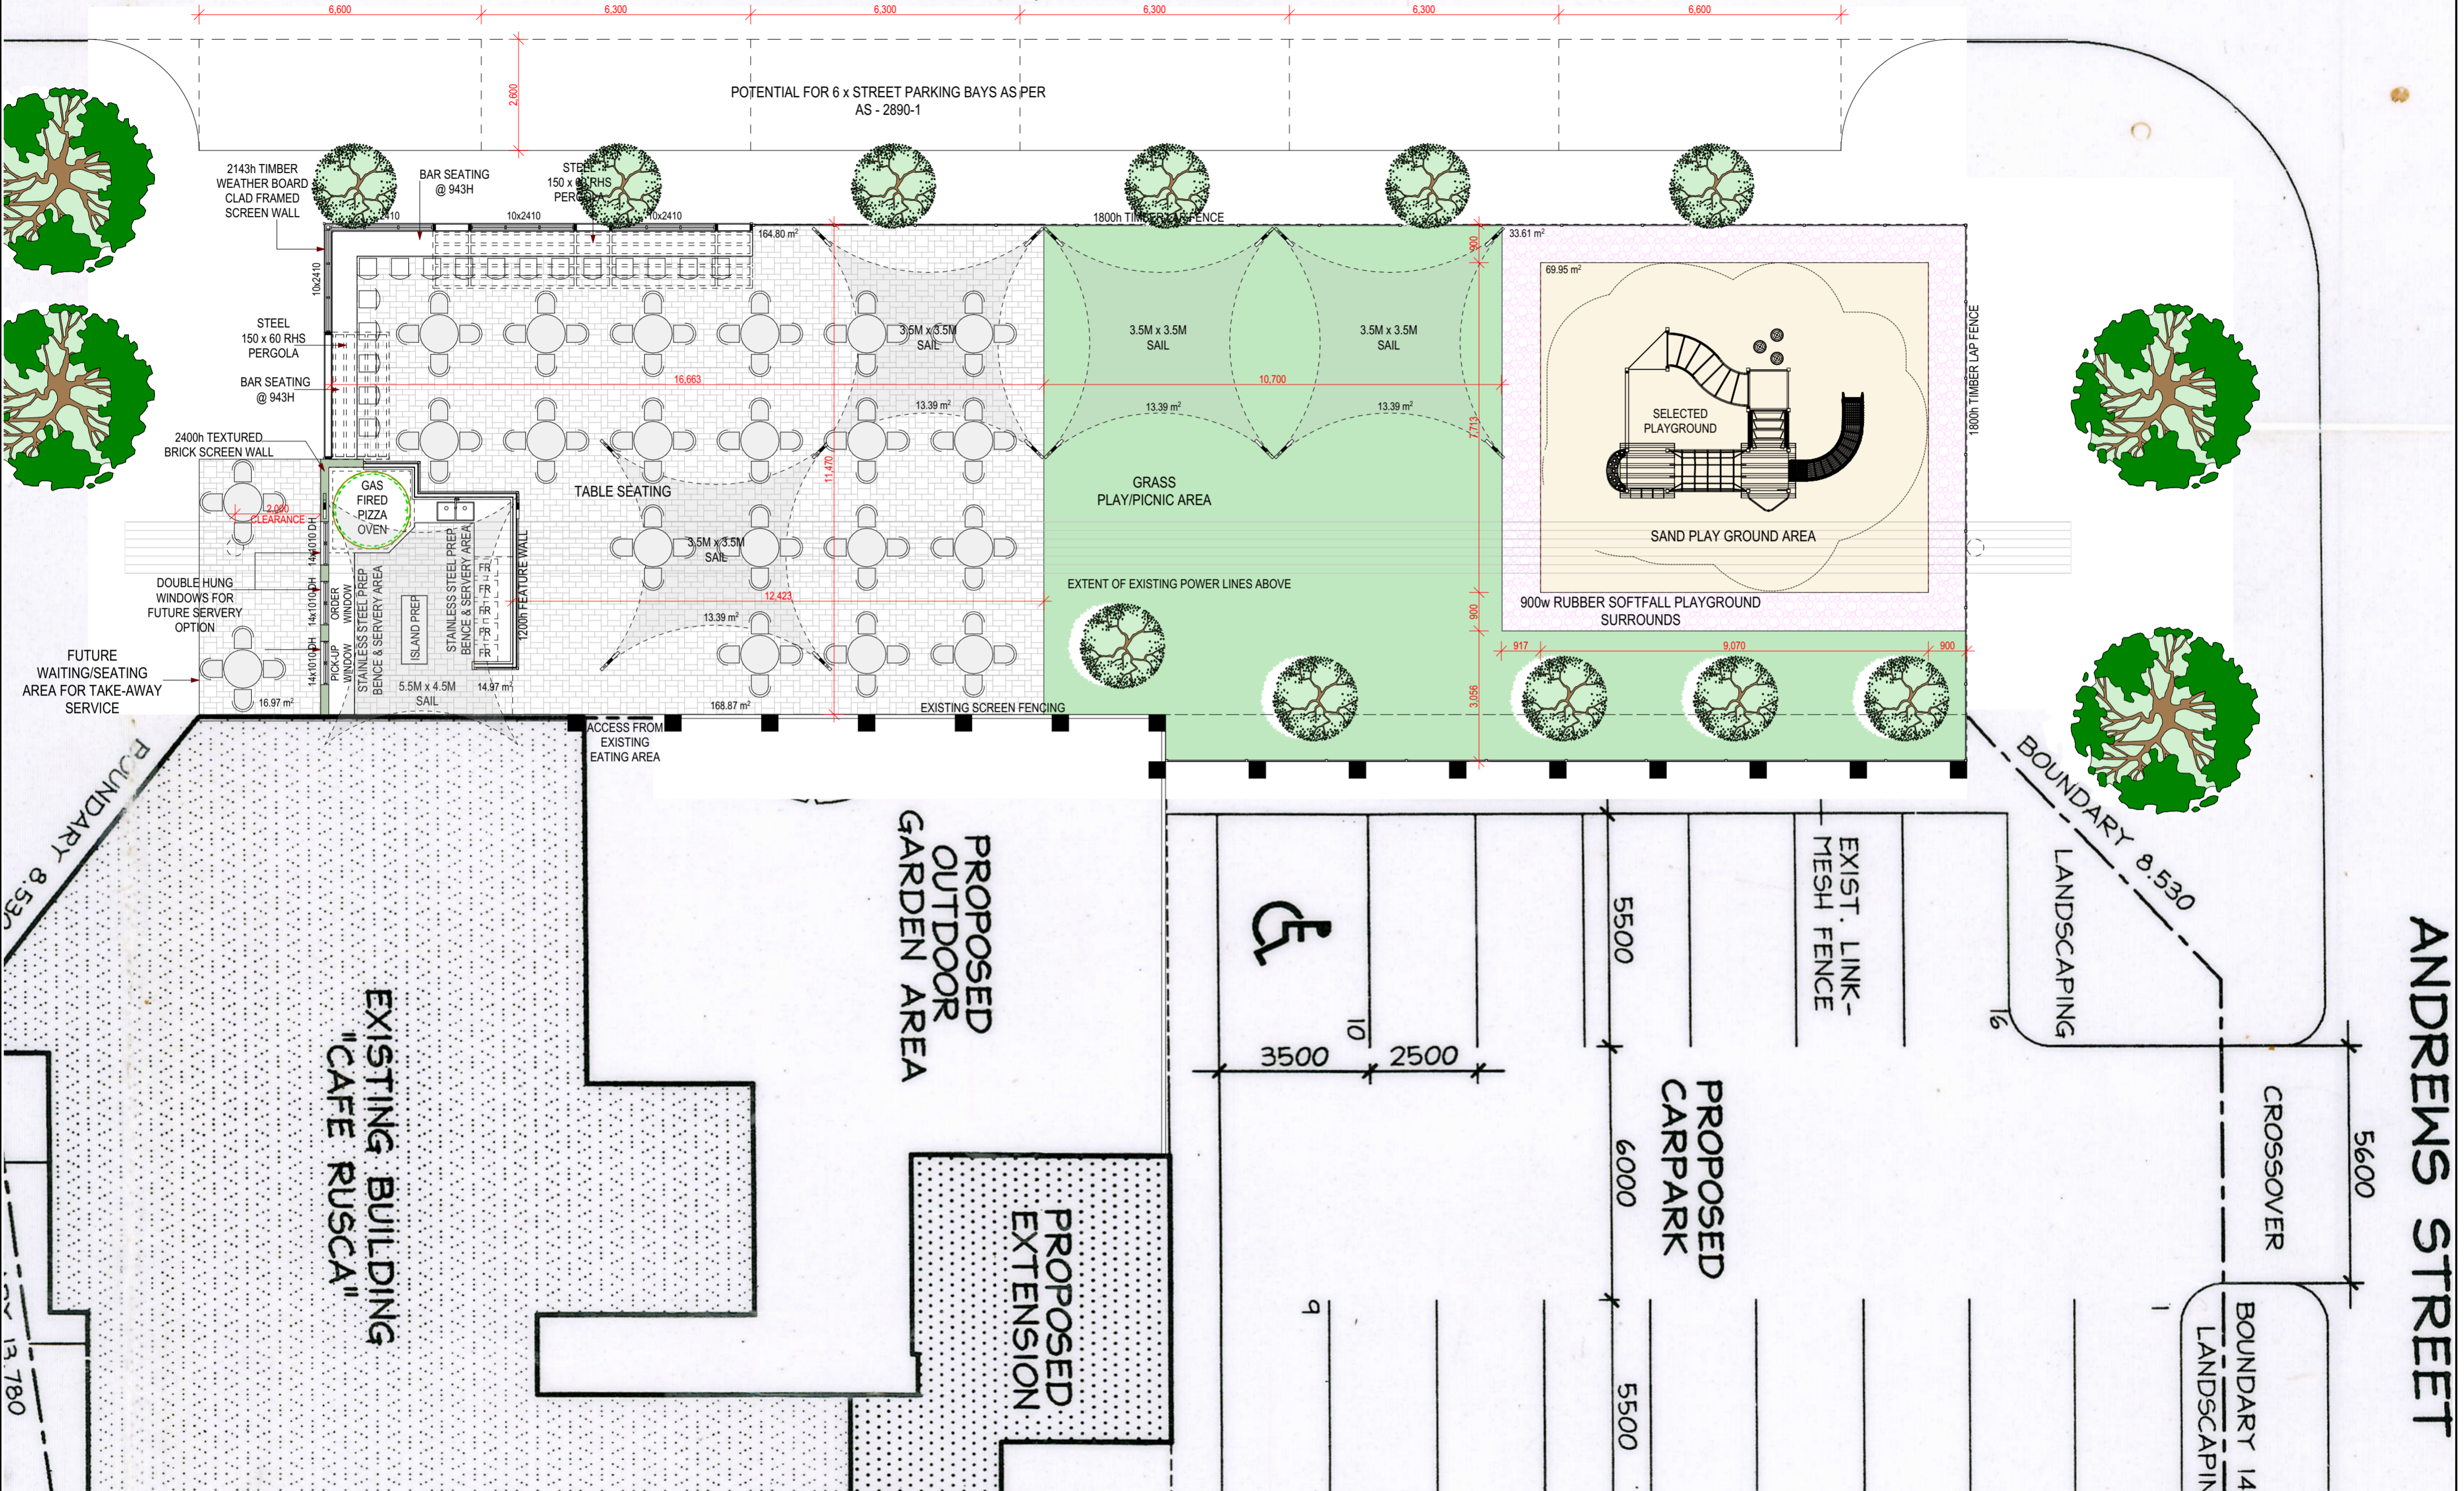

GRH designs

INDEMNITY NOTE - The Client as invoiced indemnifies The Henderson Family Trust T/A GRH Designs Pty Ltd against any legal action, associated costs, Financial Loss or Damages

GENERAL NOTE

(1) The Builder/Client/Sub Contractor shall check all dimensions & Levels prior to start of construction, any discrepancies shall be reported to GRH Designs immediately.

(2) Do not scale off the drawings.

(3) Drawings shall not be used for construction purposed until issued for such.

(4) All setbacks/levels subject to survey.

PROPOSED RESIDENCE FOR:
Sandpiper Tavern c/o D.Knowles & J Turner
 ADDRESS:
LOT 672 ROBERTS STREET JURIE BAY


BUILDER:

CLIENT(S):

DATE:

VARIATIONS:
 0 DESIGN CONCEPT 20-10-2022

DATE: 20-10-22 DESIGN: GRH DESIGNS
 ISSUE DATE: 5/12/2023 11:04 AM
 © COPYRIGHT
 JOB NO: 6269
 SCALE: 1:
 ONE OFF
 SHEET NUMBER: 1 of 2

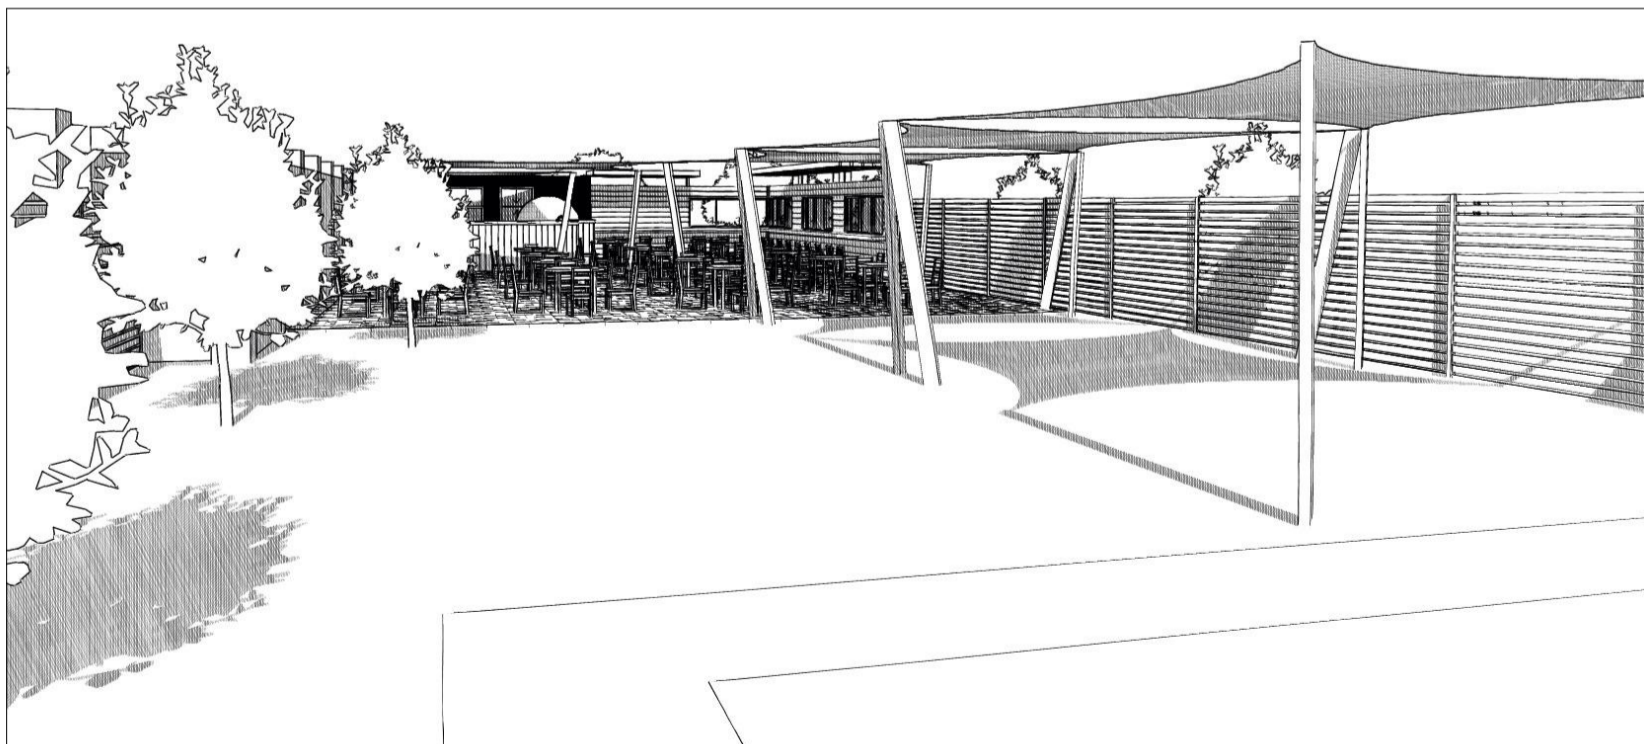

DESIGN NOTE:

SOME ASPECTS OF THE SKETCH DESIGN MAY HAVE TO BE ALTERED TO COMPLY WITH THE 6 STAR ENERGY EFFICIENCY RATINGS IN ACCORDANCE WITH THE BUILDING CODES OF AUSTRALIA (BCA). ONCE FINALISED, ADDITIONAL DESIGN COMPLIANCE ITEM/S WILL BE AT EXTRA OVER COST/S TO SATISFY THE CODES.

PRELIMINARY DESIGN ONLY

DUE TO THE IMPLEMENTATION OF THE AMENDED RESIDENTIAL DESIGN CODES AND THE BUILDING CODES OF AUSTRALIA ENERGY EFFICIENCY PROVISIONS, THIS DESIGN MAY BE SUBJECT TO CHANGE.

COPYRIGHT ©

THIS HOUSE DESIGN IS THE SOLE PROPERTY OF GRH DESIGNS AND SHOULD NOT BE USED OR ALTERED WITHOUT THE EXPRESS WRITTEN ASSIGNMENT OR LICENCE BY THE BUILDER TO NOMINATED PARTIES



INDEMNITY NOTE -The Client as invoiced indemnifies The Henderson Family Trust T/A GRH Designs Pty Ltd against any legal action, associated costs, Financial Loss or Damages
GENERAL NOTE
 (1) The Builder/Client/Sub Contractor shall check all dimensions & Levels prior to start of construction, any discrepancies shall be reported to GRH Designs immediately.
 (2) Do not scale off the drawings.
 (3) Drawings shall not be used for construction purposed until issued for such.
 (4) All setbacks/levels subject to survey.

PROPOSED RESIDENCE FOR:
Sandpiper Tavern c/o D.Knowles & J Turner
 ADDRESS:
LOT 672 ROBERTS STREET JURIEN BAY

BUILDER:
 CLIENT(S):
 DATE:/...../.....

VARIATIONS:
 0 DESIGN CONCEPT
 20-10-2022

DATE: 20-10-22 DESIGN:GRH DESIGNS
 ISSUE DATE: 5/12/2023 11:04 AM
 © COPYRIGHT
 JOB NO: 6269
 SCALE: 1:
 ONE OFF
 SHEET NUMBER : 2 of 2